


TRIPLE BOX CULVERT

For SPAN, HGHT, & T dimensions, refer to appropriate Box Culvert Standard. This standard is to be used only when a change in height or wall thickness occurs. It does not apply to changes in SPAN.



QUADRUPLE BOX CULVERT

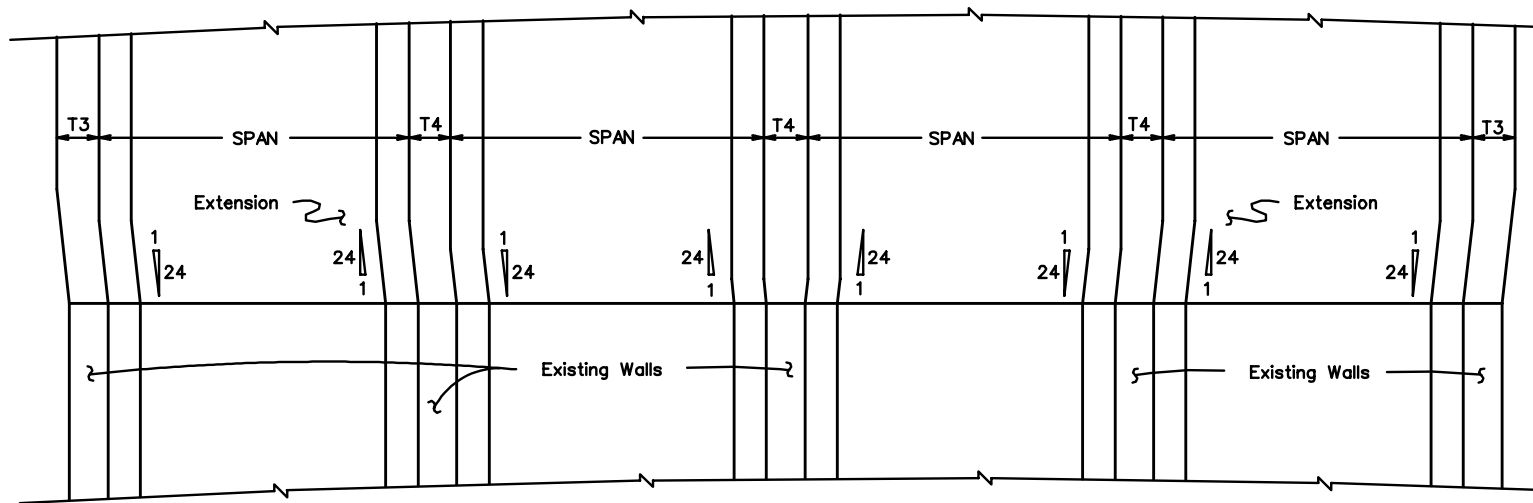

ROAD AND BRIDGE STANDARDS

SHEET 4 OF 4

REVISION DATE

1007.04

# DETAILS FOR WIDENING EXISTING BOX CULVERTS

## WALL TRANSITIONS

VIRGINIA DEPARTMENT OF TRANSPORTATION

SPECIFICATION REFERENCE