


PROJECT MANAGER _____
 SURVEYED BY _____
 DESIGN SUPERVISED BY _____
 DESIGNED BY _____

DESIGN FEATURES RELATING TO CONSTRUCTION OR TO REGULATION AND CONTROL OF TRAFFIC MAY BE SUBJECT TO CHANGE AS DEEMED NECESSARY BY THE DEPARTMENT


REVISED	STATE	FEDERAL AID	ROUTE	STATE	SHEET NO.
	VA.	PROJECT		PROJECT	

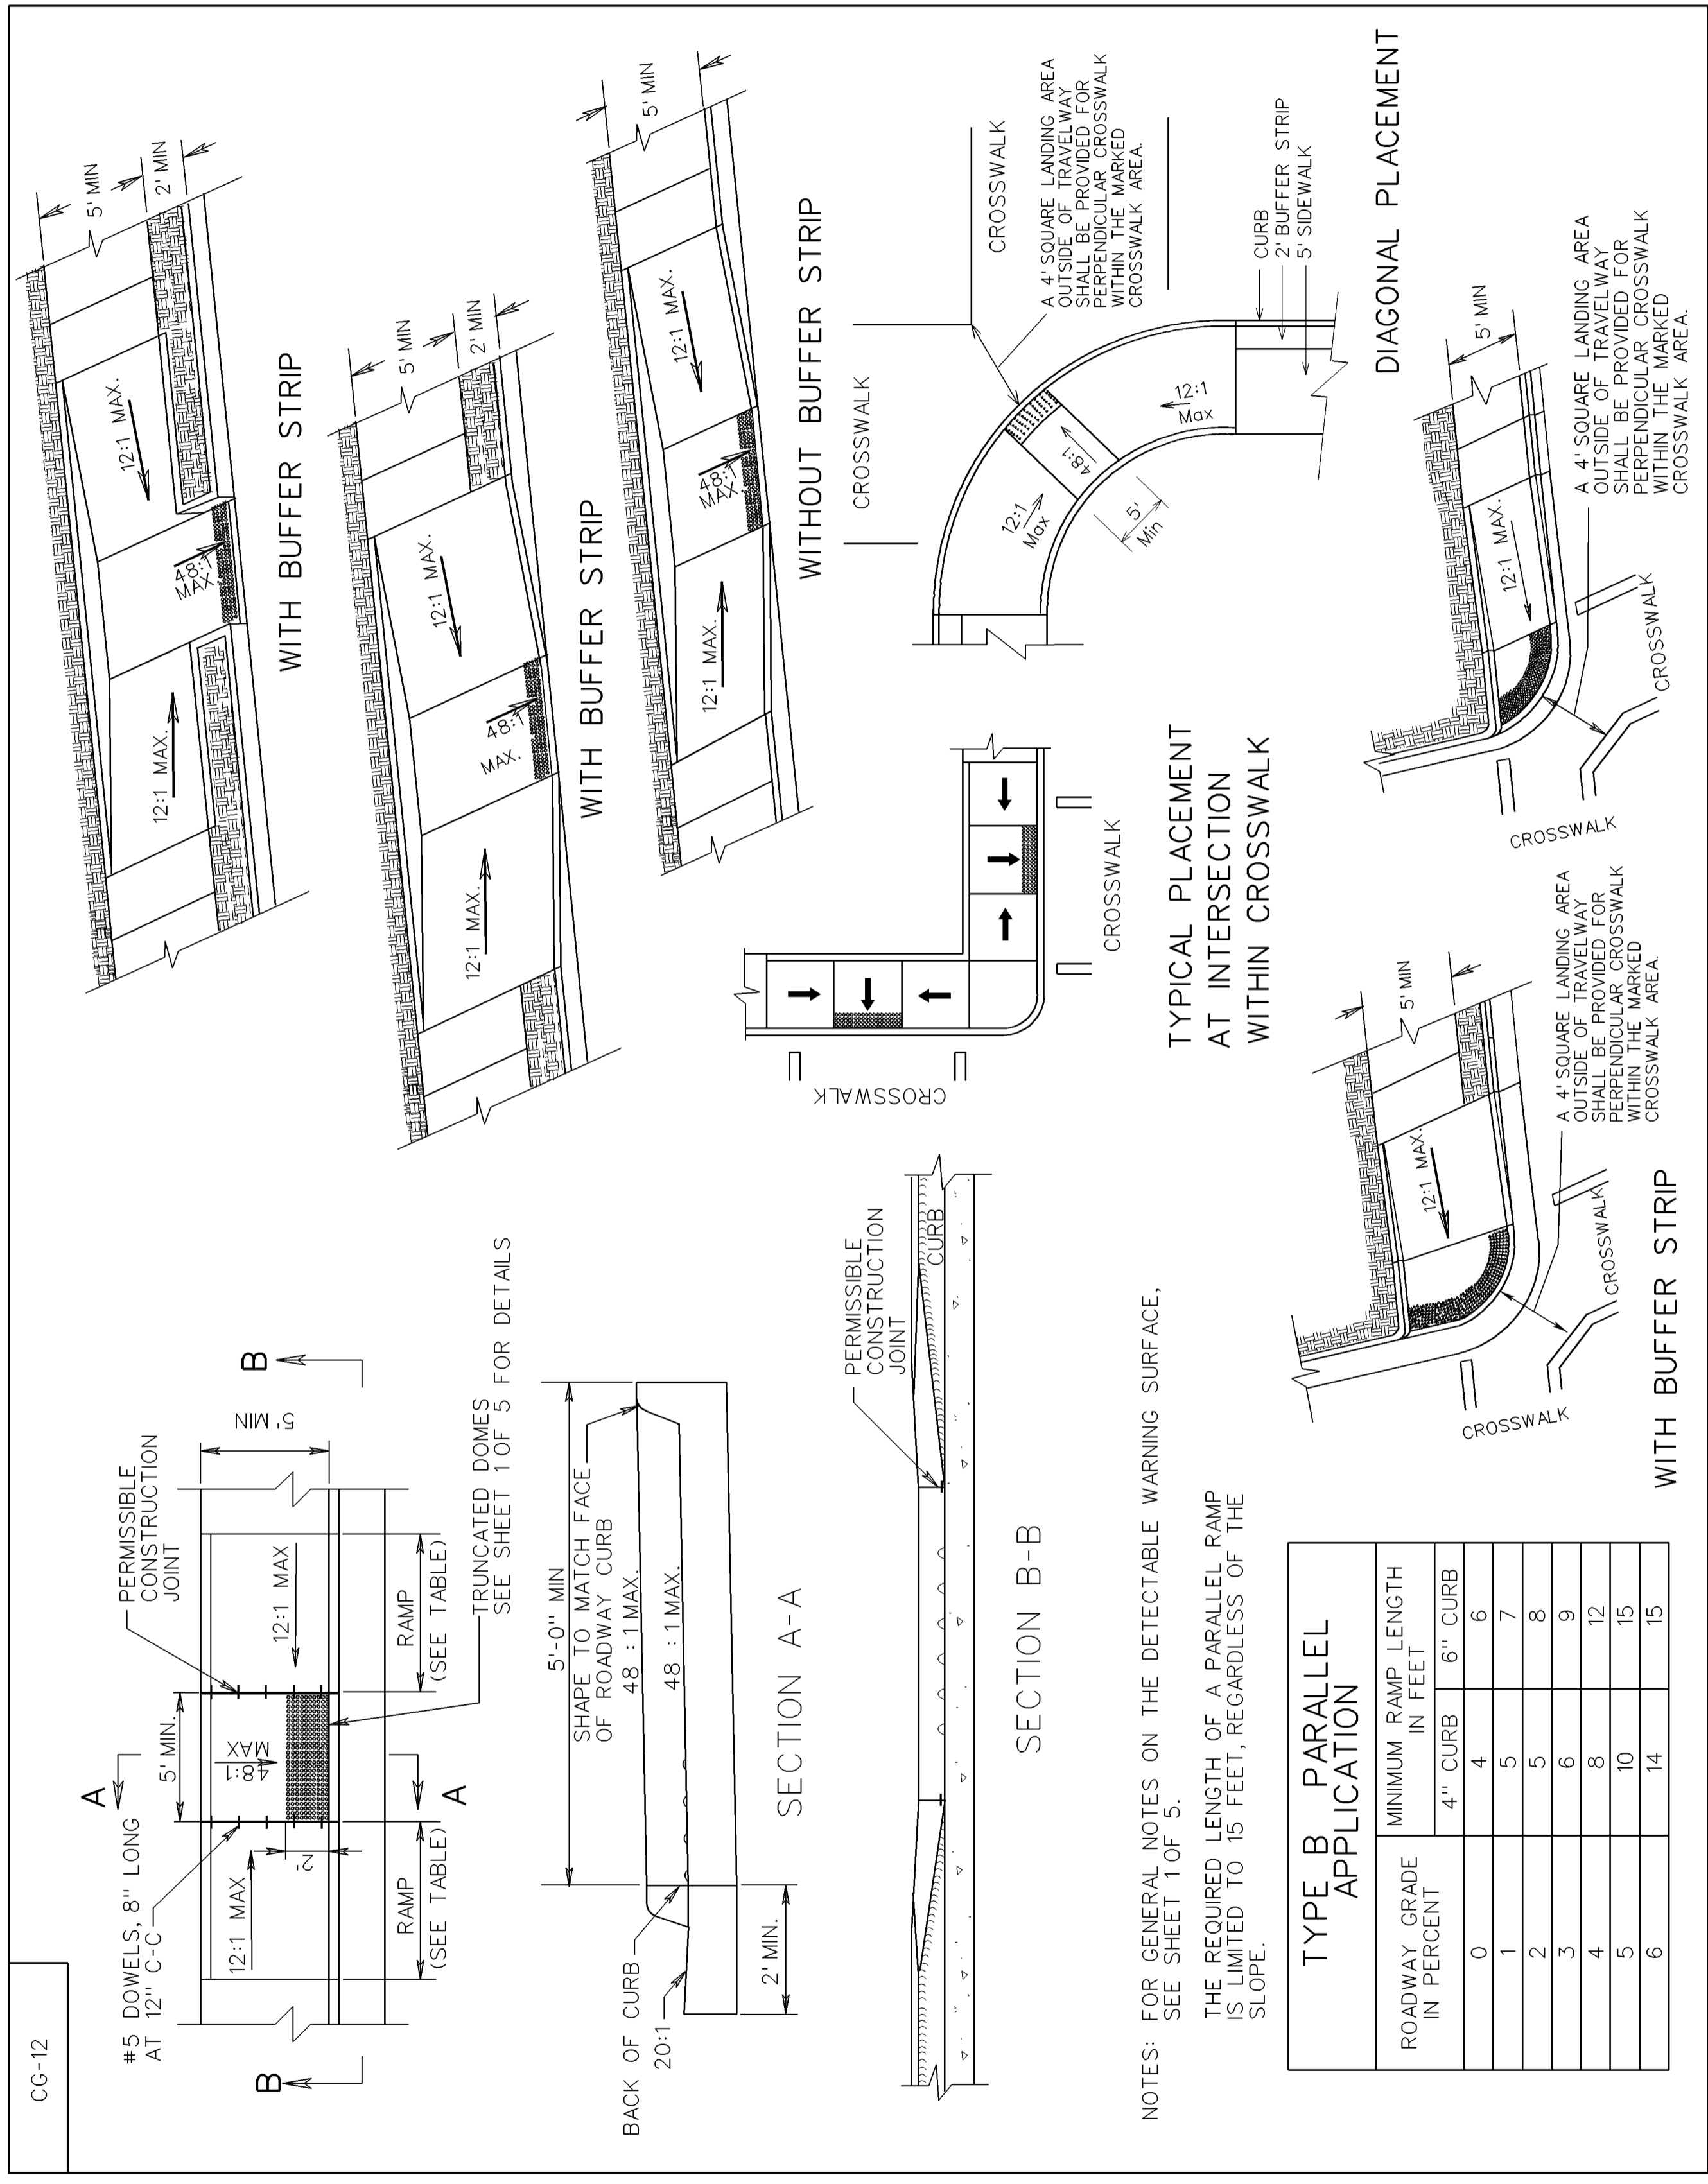

CG-12 DETECTABLE WARNING SURFACE
TYPE B (PARALLEL) APPLICATION
 VIRGINIA DEPARTMENT OF TRANSPORTATION

VDOT
 ROAD AND BRIDGE STANDARDS
 SHEET 3 OF 5
 REVISION DATE 4/09
 203.07

VDOT
 ROAD AND BRIDGE STANDARDS
 REVISION DATE 4/09
 SHEET 4 OF 5
 203.08

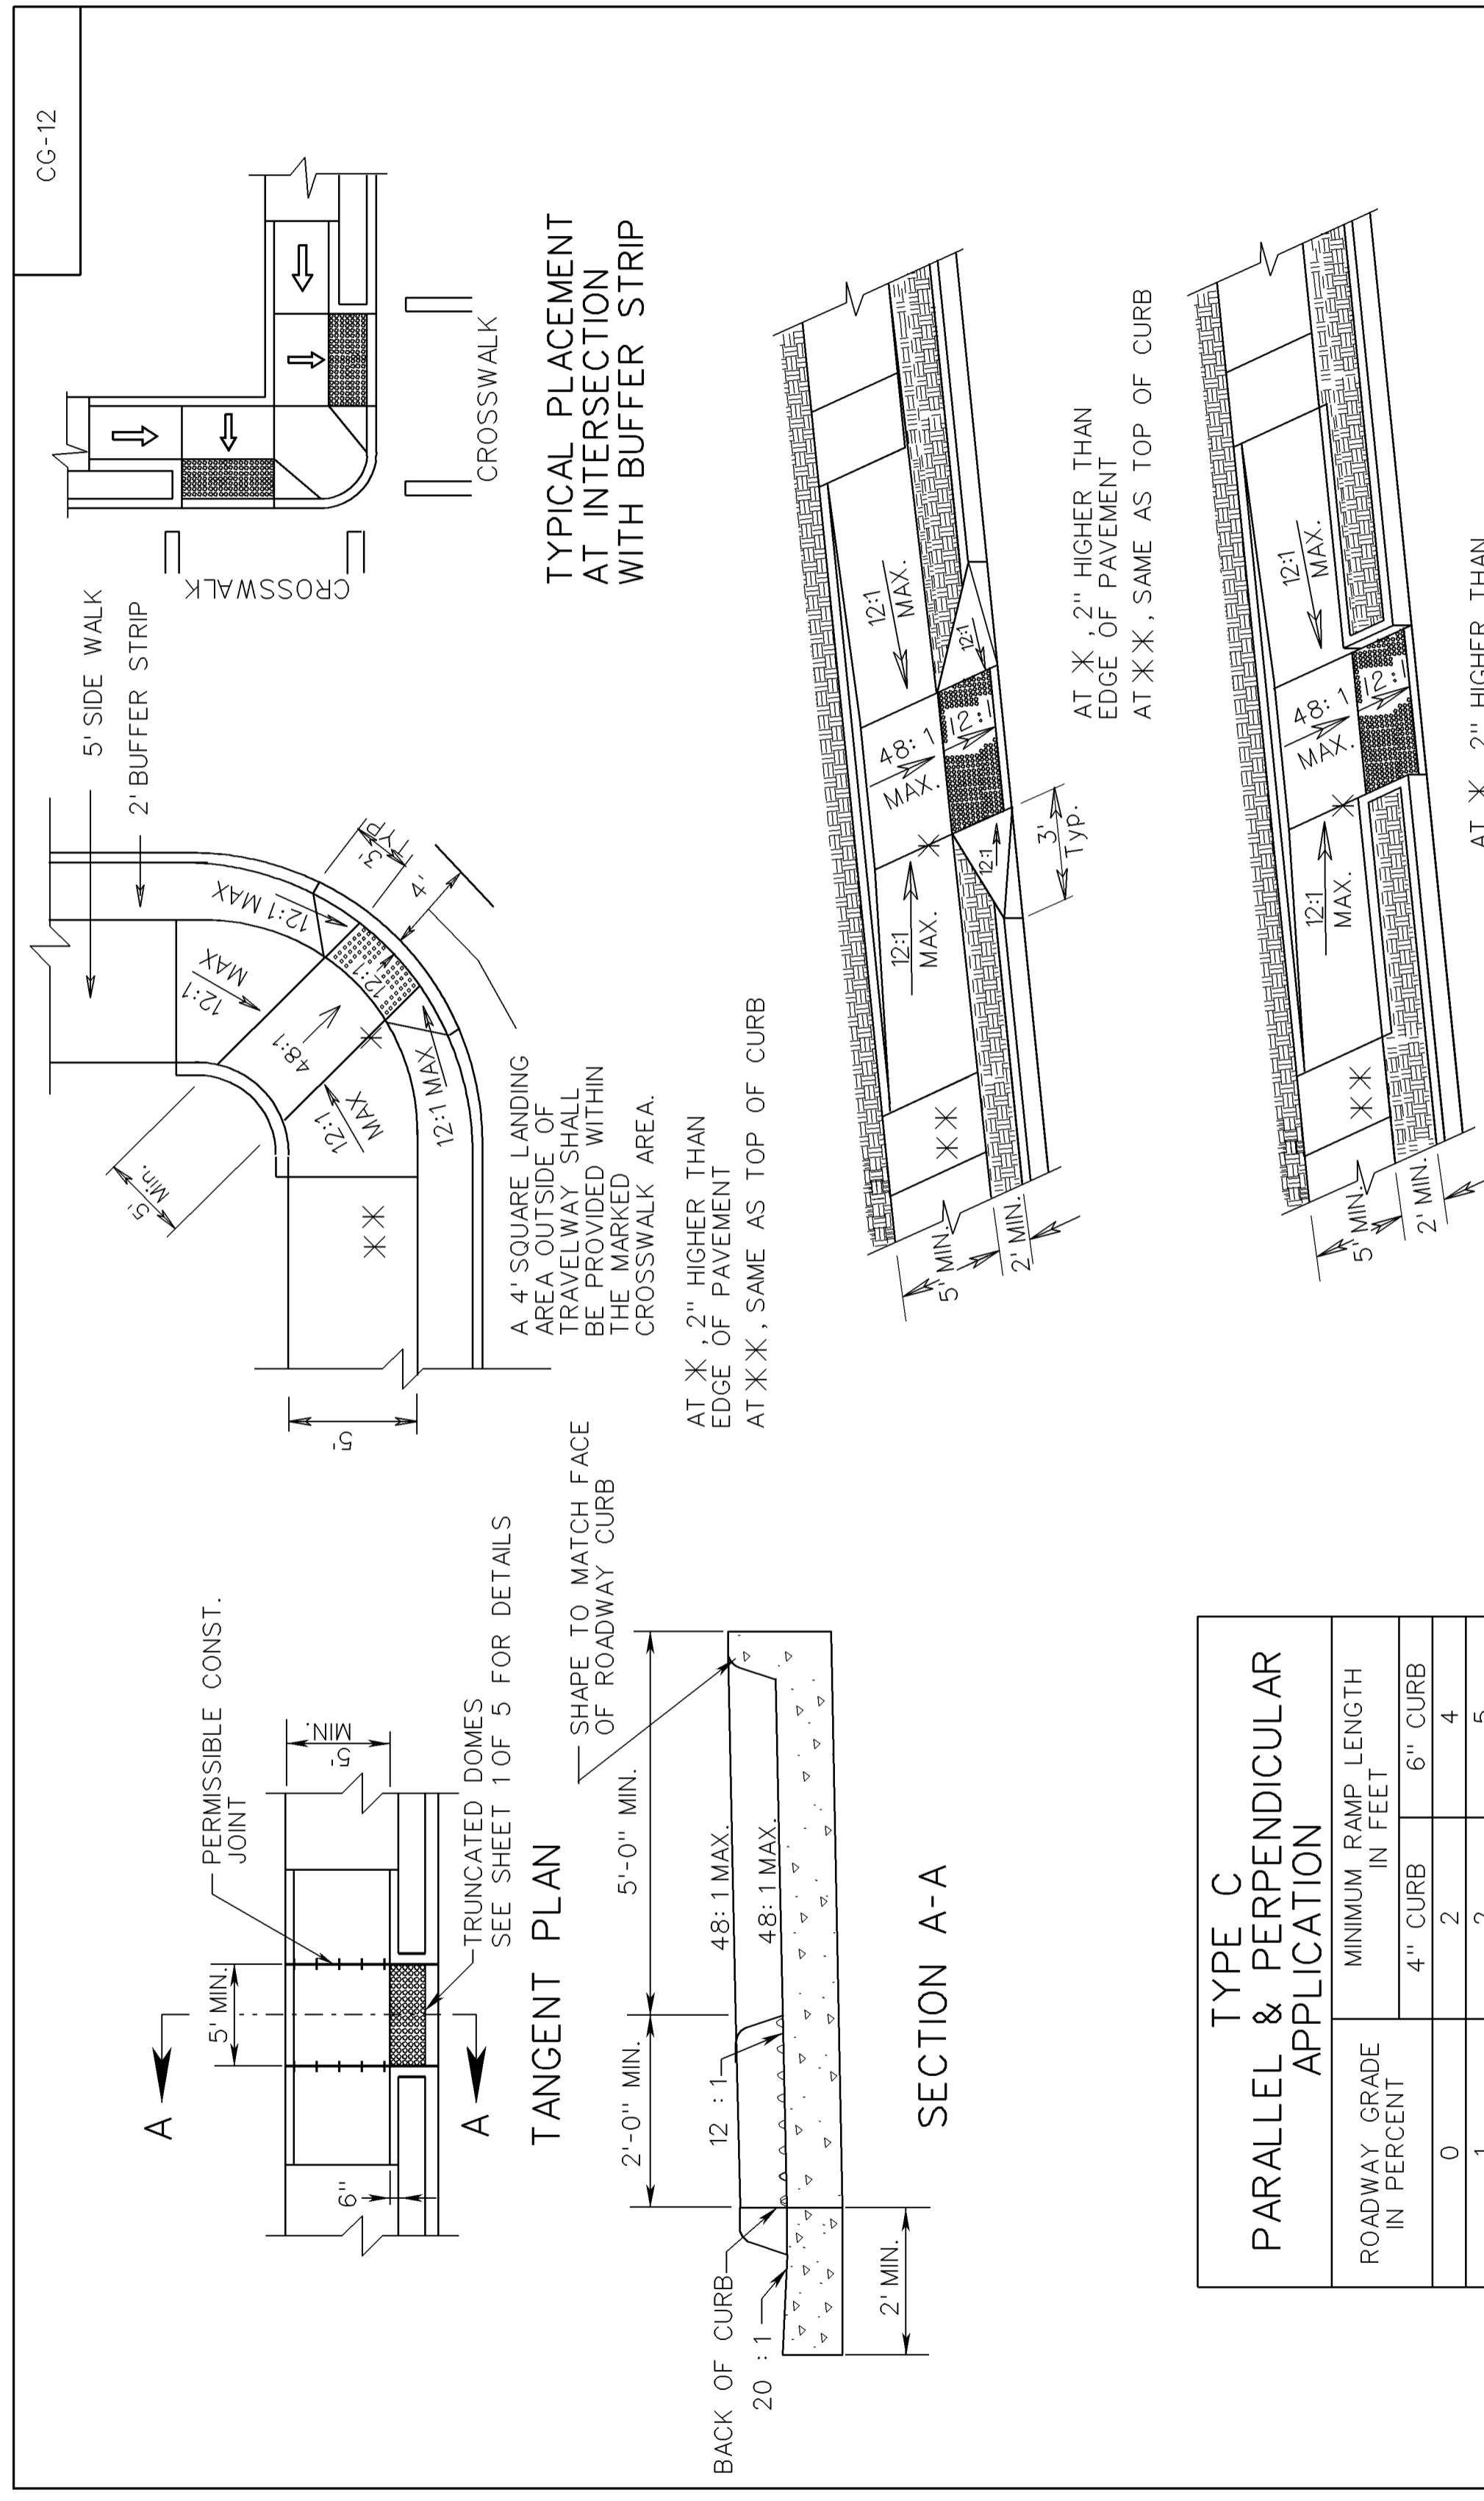

CG-12 DETECTABLE WARNING SURFACE
TYPE C (PARALLEL & PERPENDICULAR) APPLICATION
 VIRGINIA DEPARTMENT OF TRANSPORTATION

VDOT
 ROAD AND BRIDGE STANDARDS
 REVISION DATE 4/09
 SHEET 4 OF 5
 203.08

PLAN NO.	PROJECT	FILE NO.	SHEET NO.