


PROJECT MANAGER \_\_\_\_\_  
 SURVEYED BY \_\_\_\_\_  
 DESIGN SUPERVISED BY \_\_\_\_\_  
 DESIGNED BY \_\_\_\_\_

DESIGN FEATURES RELATING TO CONSTRUCTION OR TO REGULATION AND CONTROL OF TRAFFIC MAY BE SUBJECT TO CHANGE AS DEEMED NECESSARY BY THE DEPARTMENT

REVISED	STATE	FEDERAL AID PROJECT	ROUTE	STATE PROJECT	SHEET NO.
	VA.				

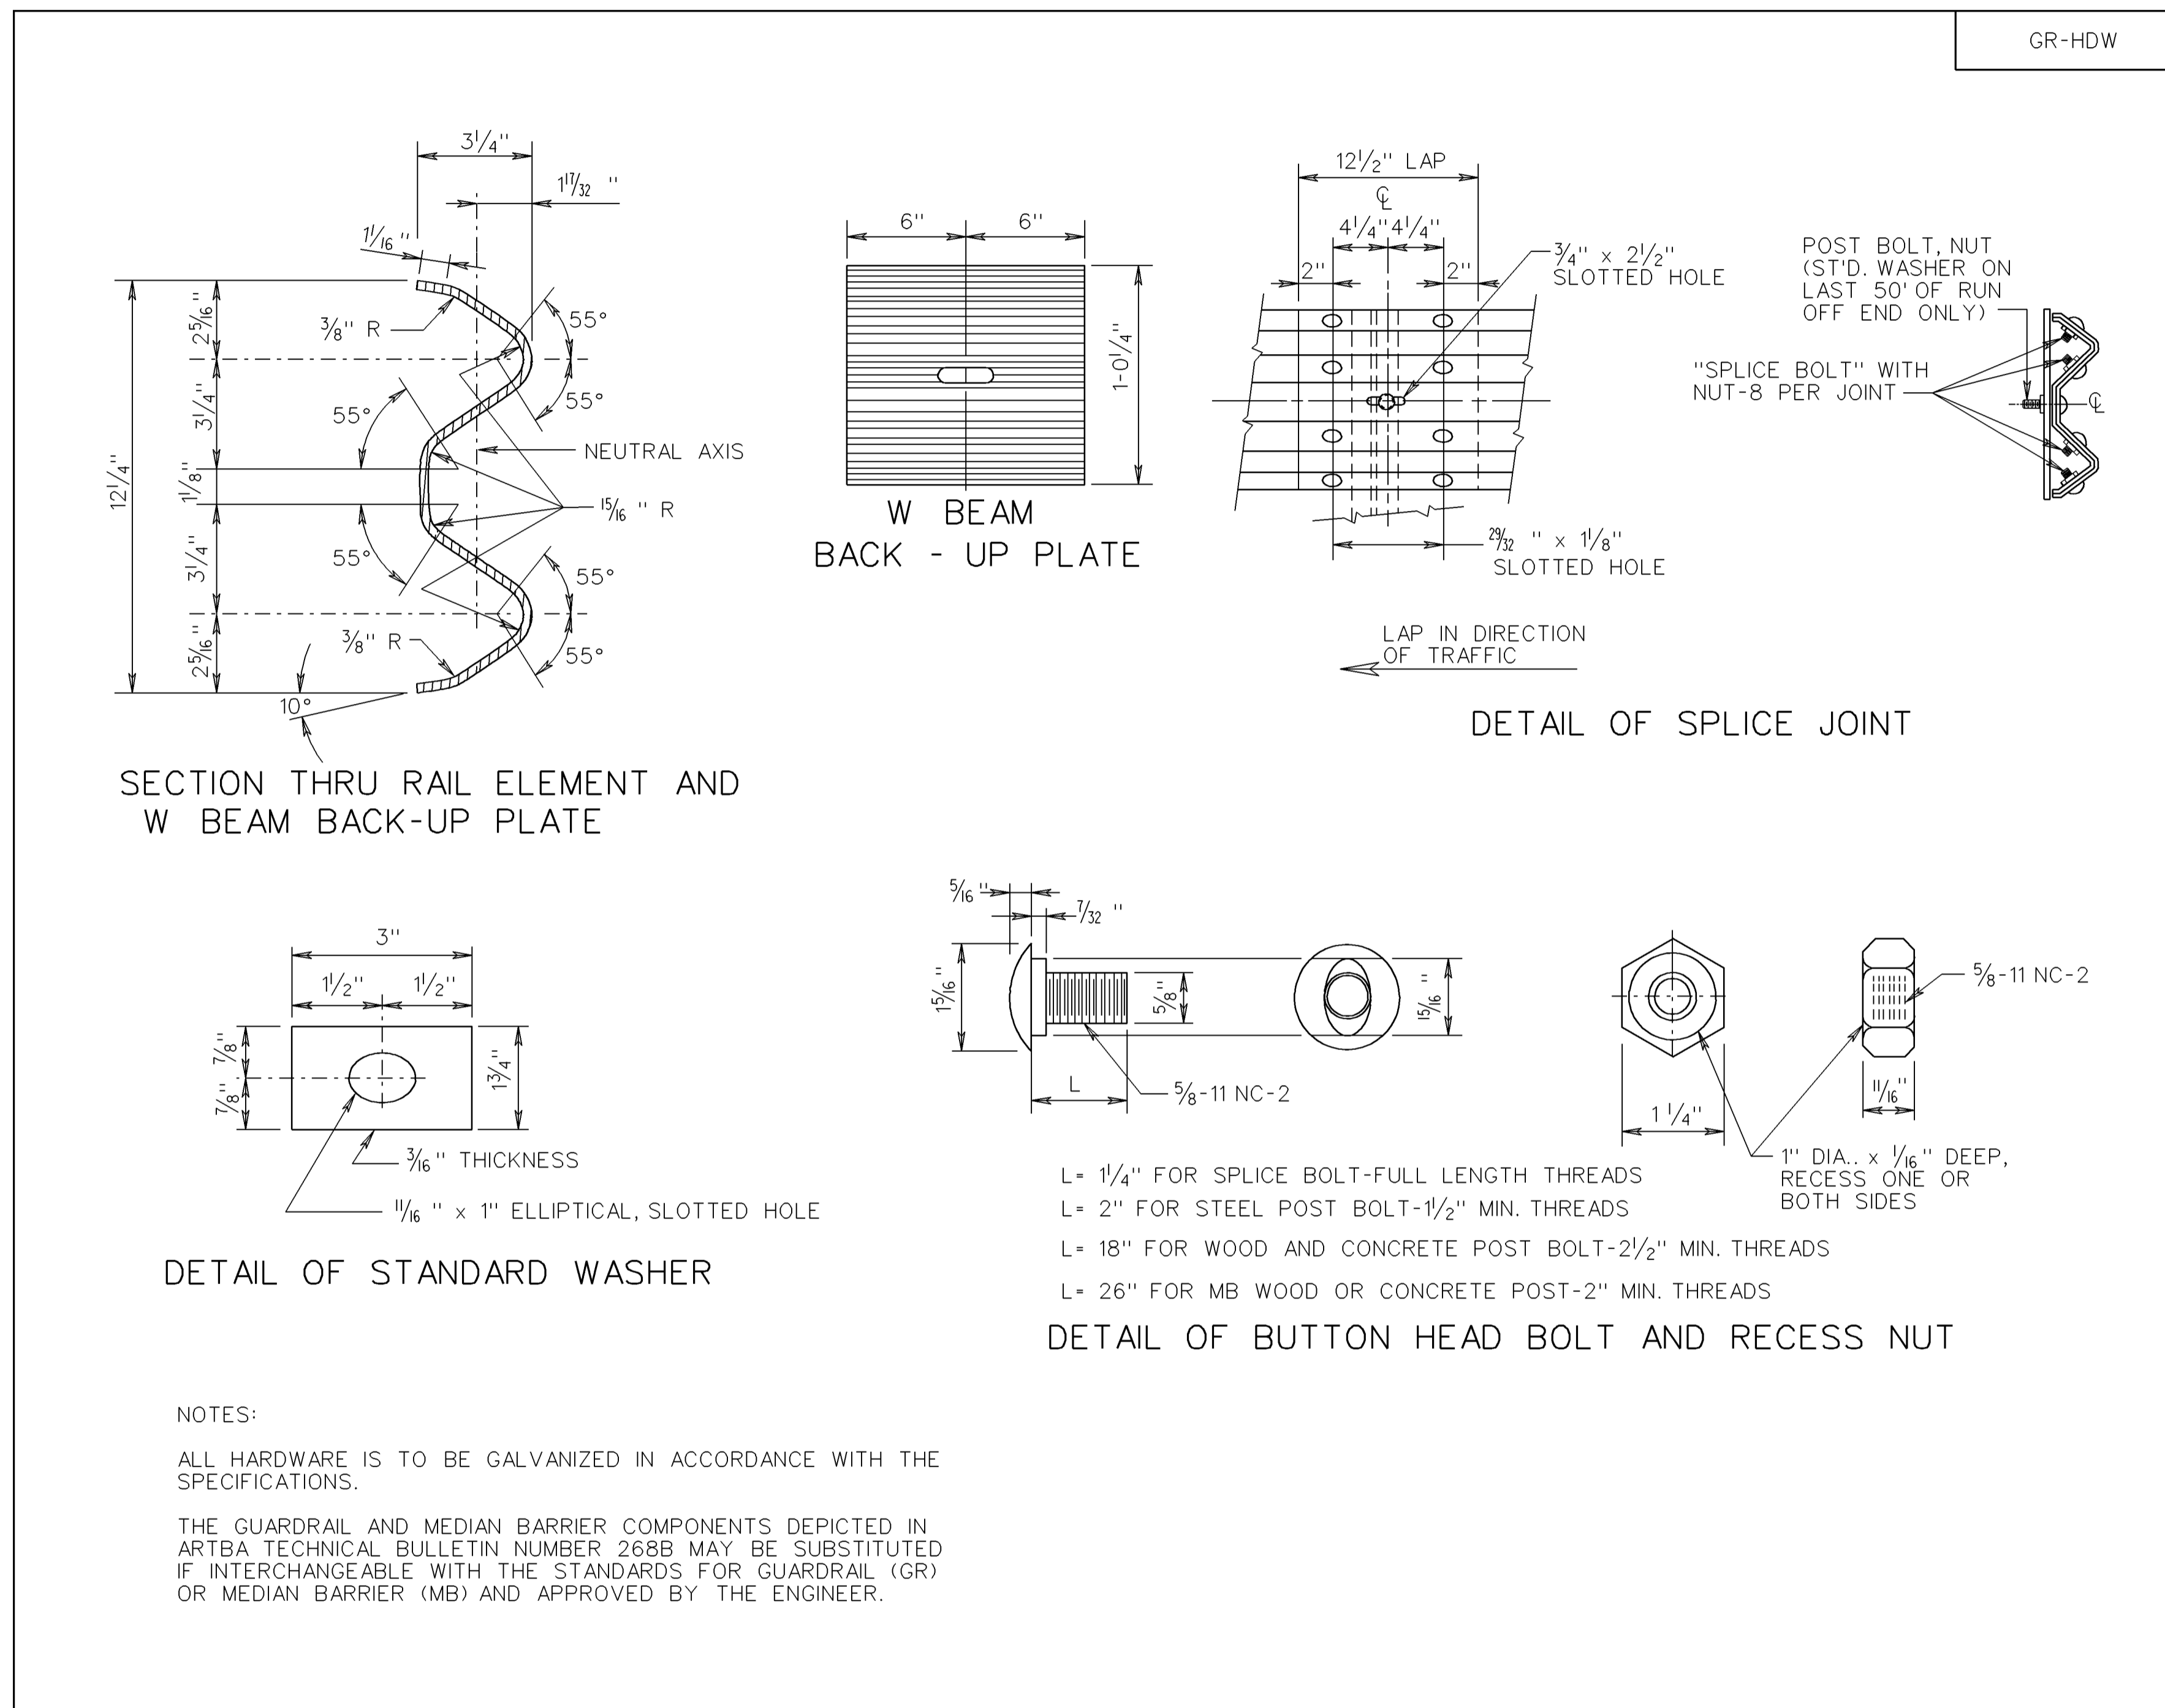

SPECIFICATION REFERENCE	<b>STANDARD GUARDRAIL HARDWARE</b>	<b>VDOT</b> ROAD AND BRIDGE STANDARDS	
221		REVISION DATE	SHEET 1 OF 3
505		4/09	501.01
VIRGINIA DEPARTMENT OF TRANSPORTATION			

4/17/2009 08:45:24

NEW. 4/09  
 SPECIAL DESIGN SECTION  
 DRAWING NO. IIS05\_04

PLAN NO.	PROJECT	FILE NO.	SHEET NO.