


PROJECT MANAGER \_\_\_\_\_  
 SURVEYED BY \_\_\_\_\_  
 DESIGN SUPERVISED BY \_\_\_\_\_  
 DESIGNED BY \_\_\_\_\_

DESIGN FEATURES RELATING TO CONSTRUCTION OR TO REGULATION AND CONTROL OF TRAFFIC MAY BE SUBJECT TO CHANGE AS DEEMED NECESSARY BY THE DEPARTMENT

REVISED	STATE	FEDERAL AID		STATE		SHEET NO.
		PROJECT	ROUTE	PROJECT	PROJECT	
	VA.					

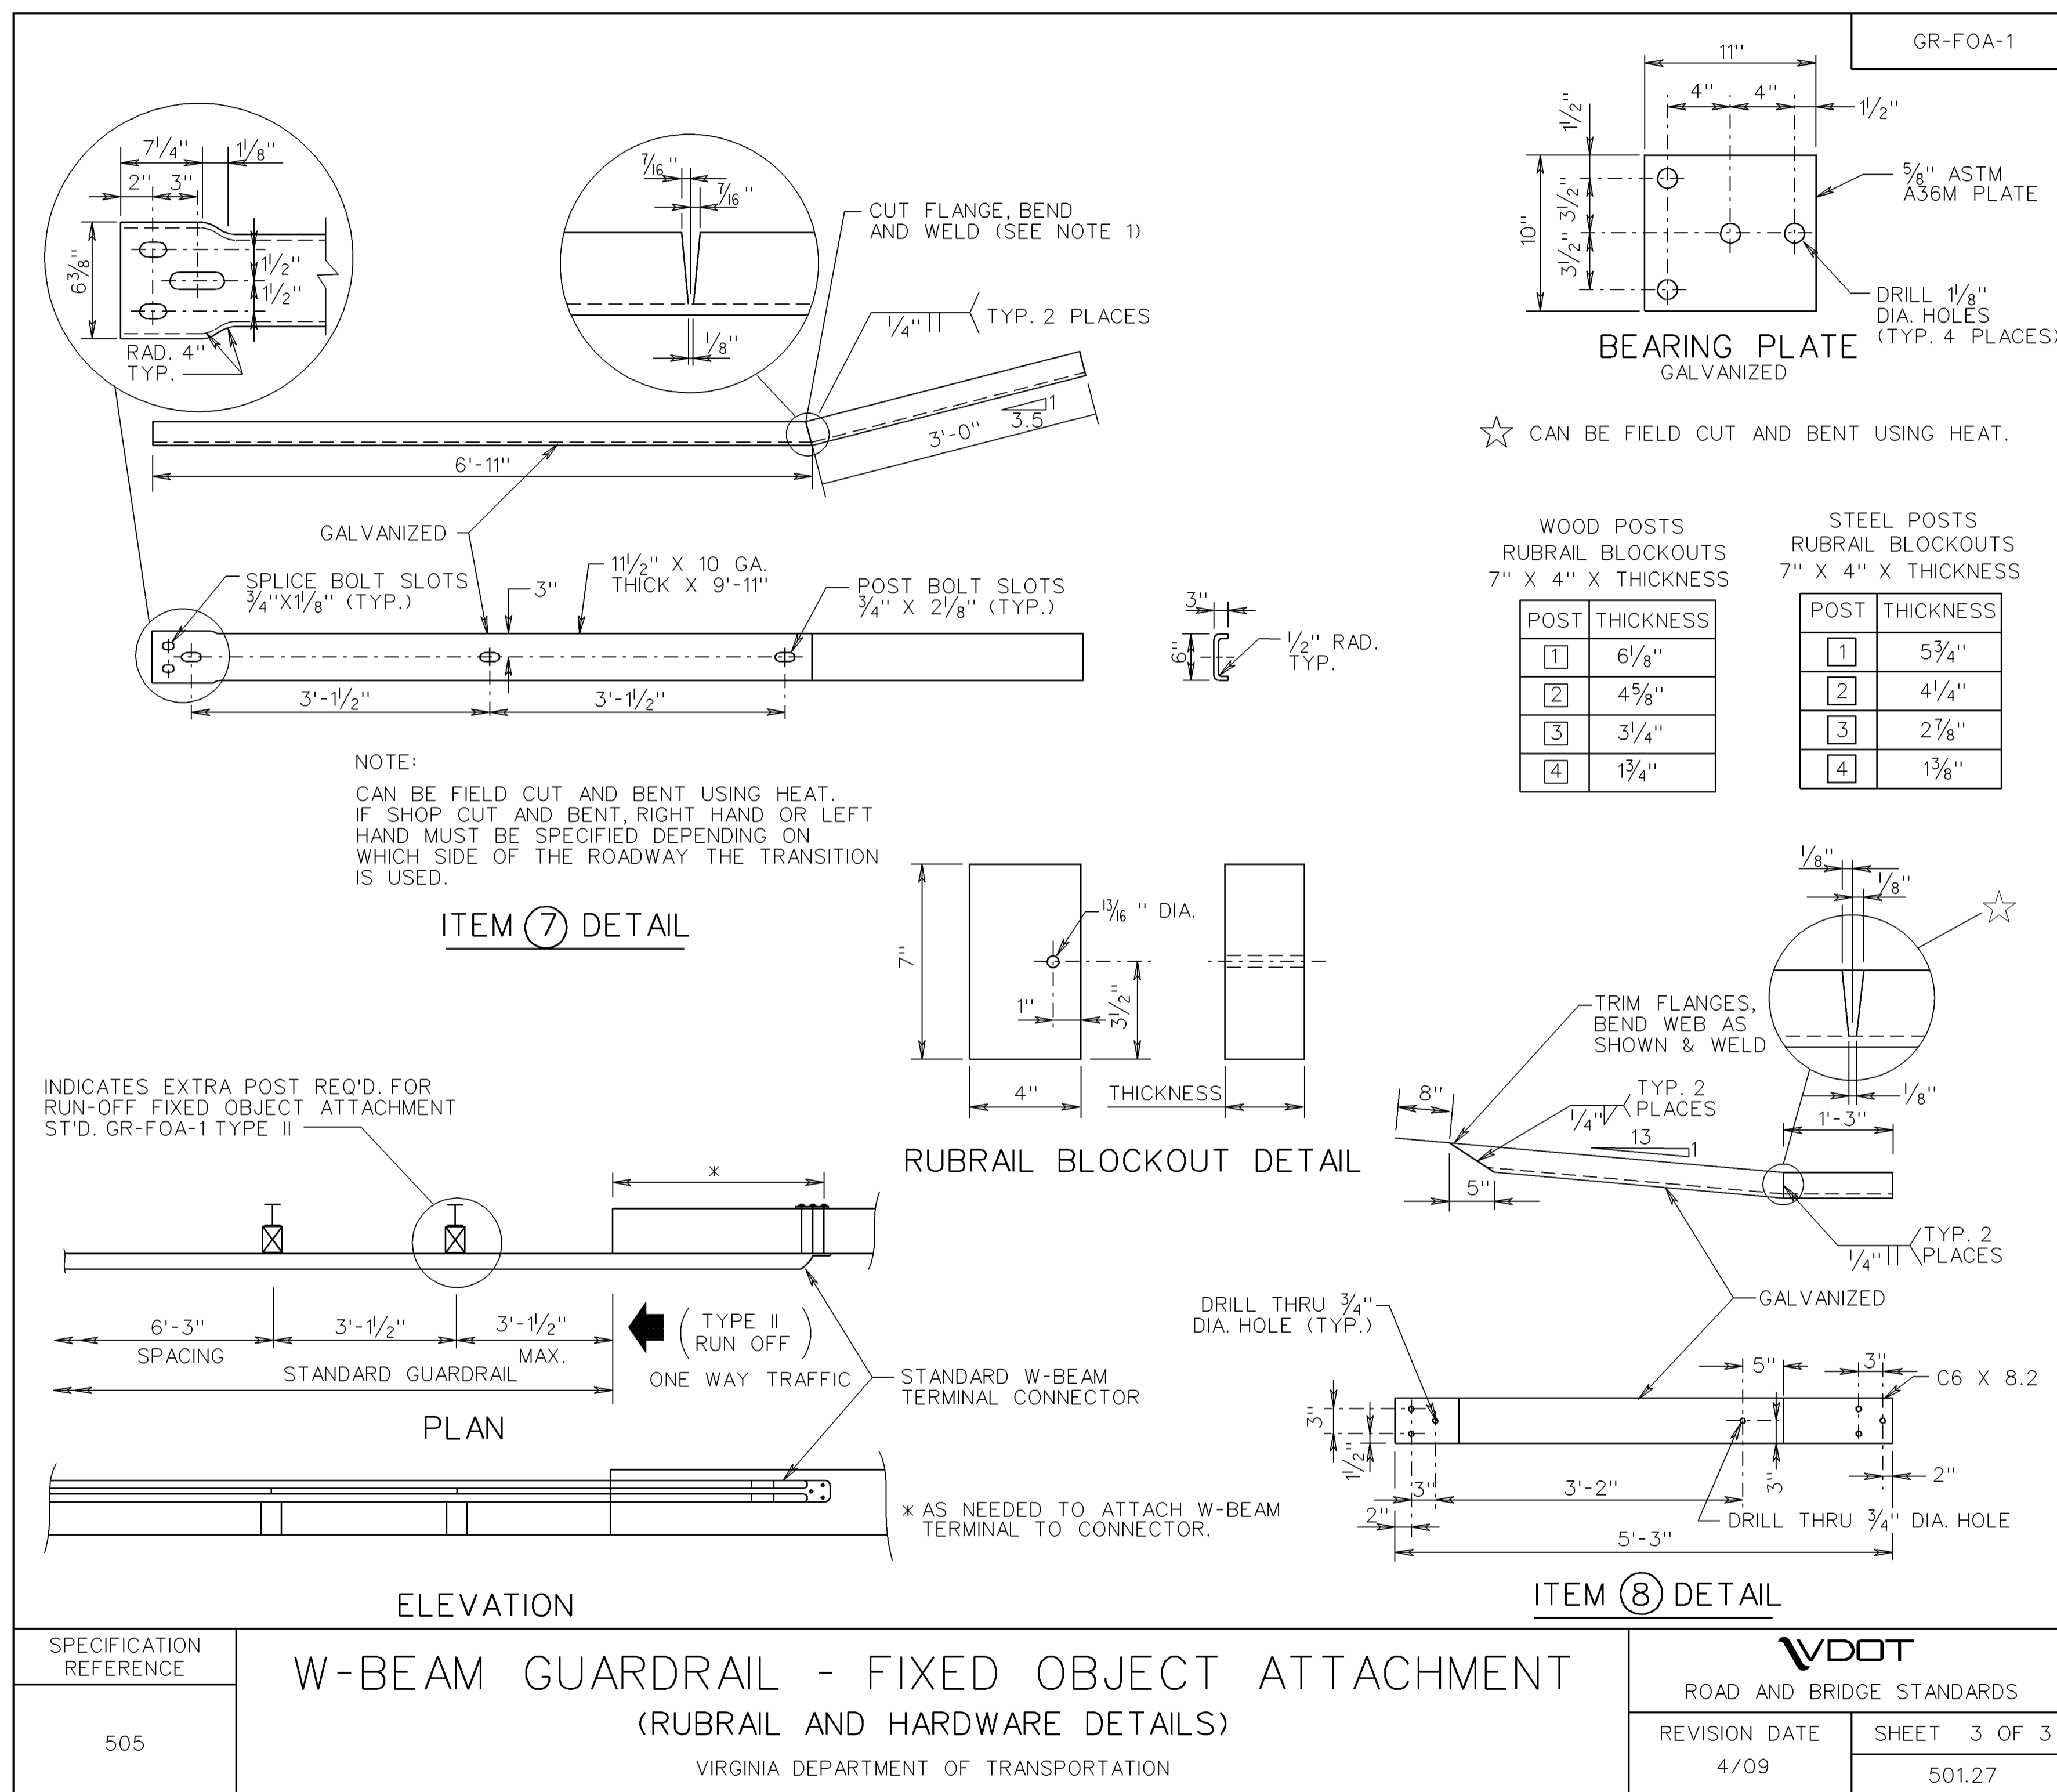

4/17/2009 08:45:54

NEW 4/09  
 SPECIAL DESIGN SECTION  
 DRAWING NO. IIS05\_06

PLAN NO.	PROJECT	FILE NO.	SHEET NO.