


CUT SLOPES STEEPER THAN 2:1 SHALL BE GROOVED IN ACCORDANCE WITH DETAILS SHOWN.

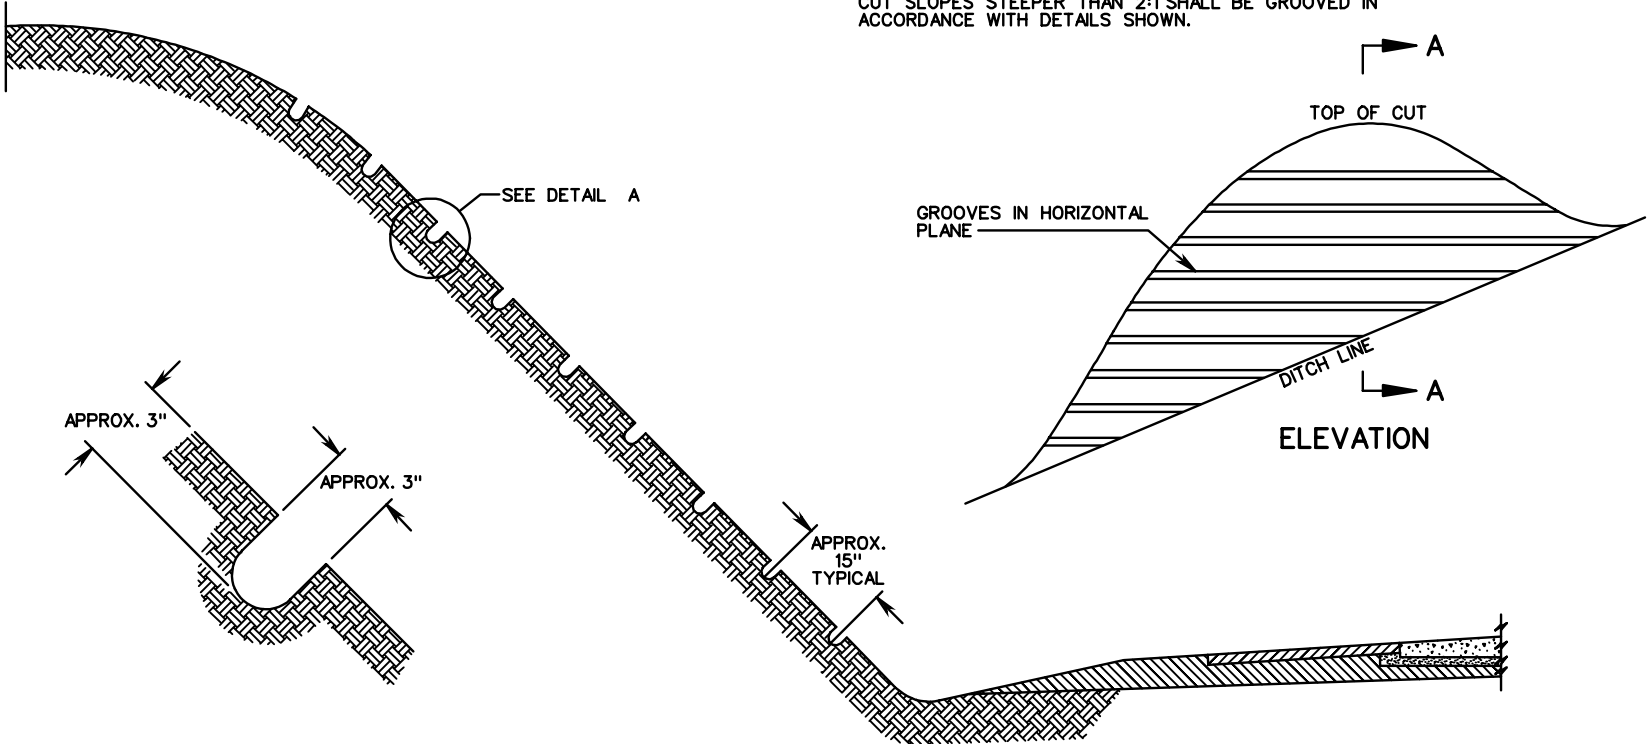

DETAIL A

SECTION A-A

TYPICAL METHOD FOR HORIZONTAL GROOVING CUT SLOPES