



INTERCHANGE EXIT

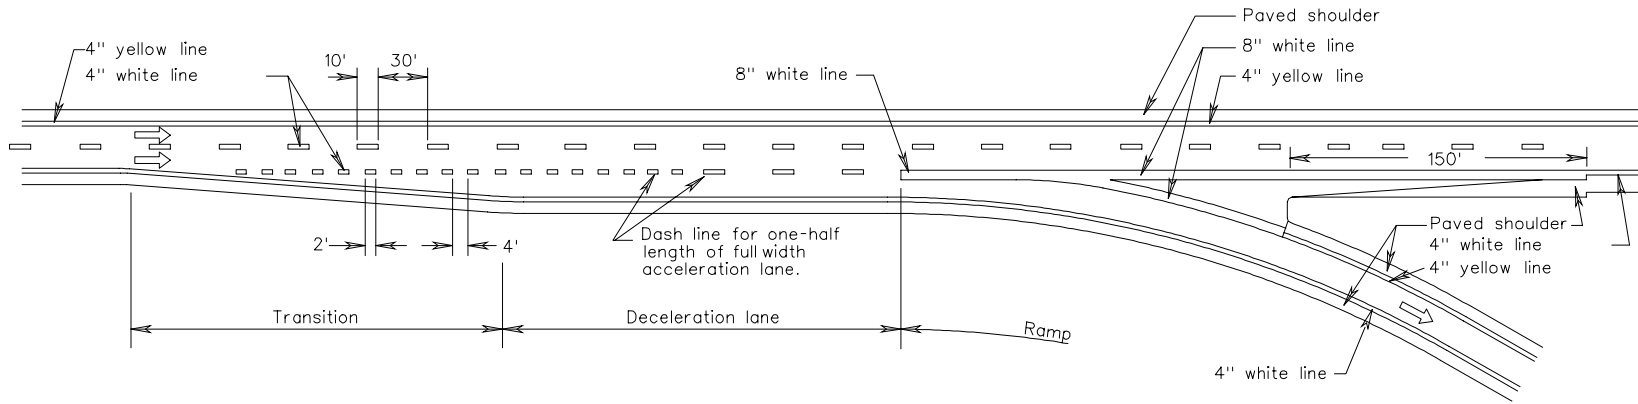

INTERCHANGE ENTRANCE

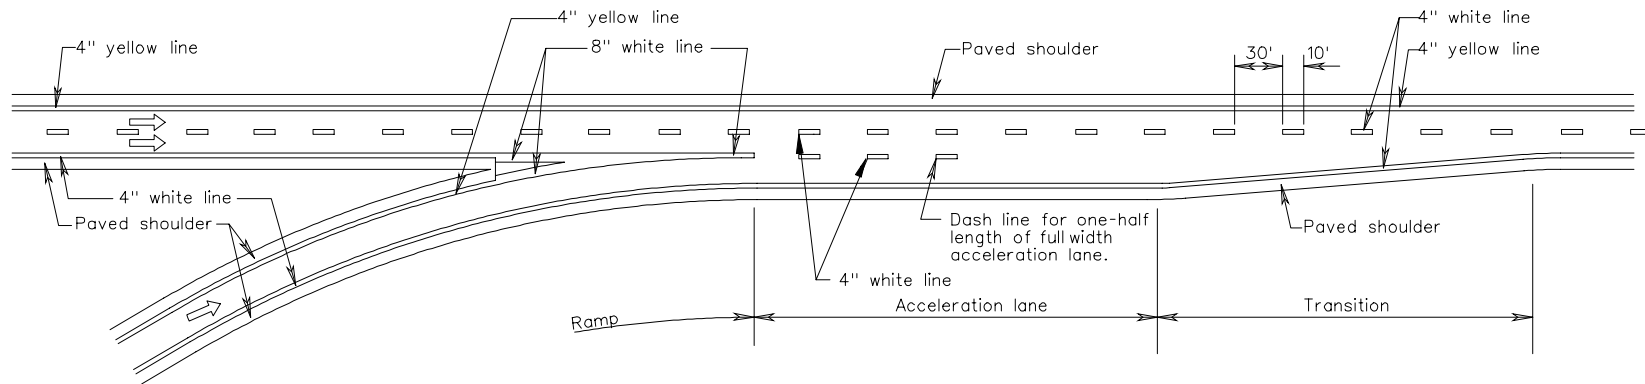


Notes:


Place pavement center line marking on center line of bituminous surface.

All pavement markings shall be installed in accordance with the MUTCD.

GORE AREA HATCHING OPTIONAL

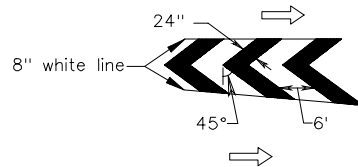

LATERAL PLACEMENT FOR PAVEMENT LINE MARKING ON HYDRAULIC CEMENT CONCRETE

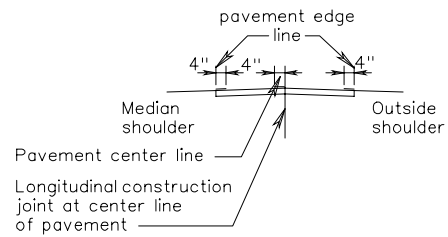

TYPICAL PAVEMENT MARKING DETAILS