


REVISED ON 7/01

REVISED ON 3/03

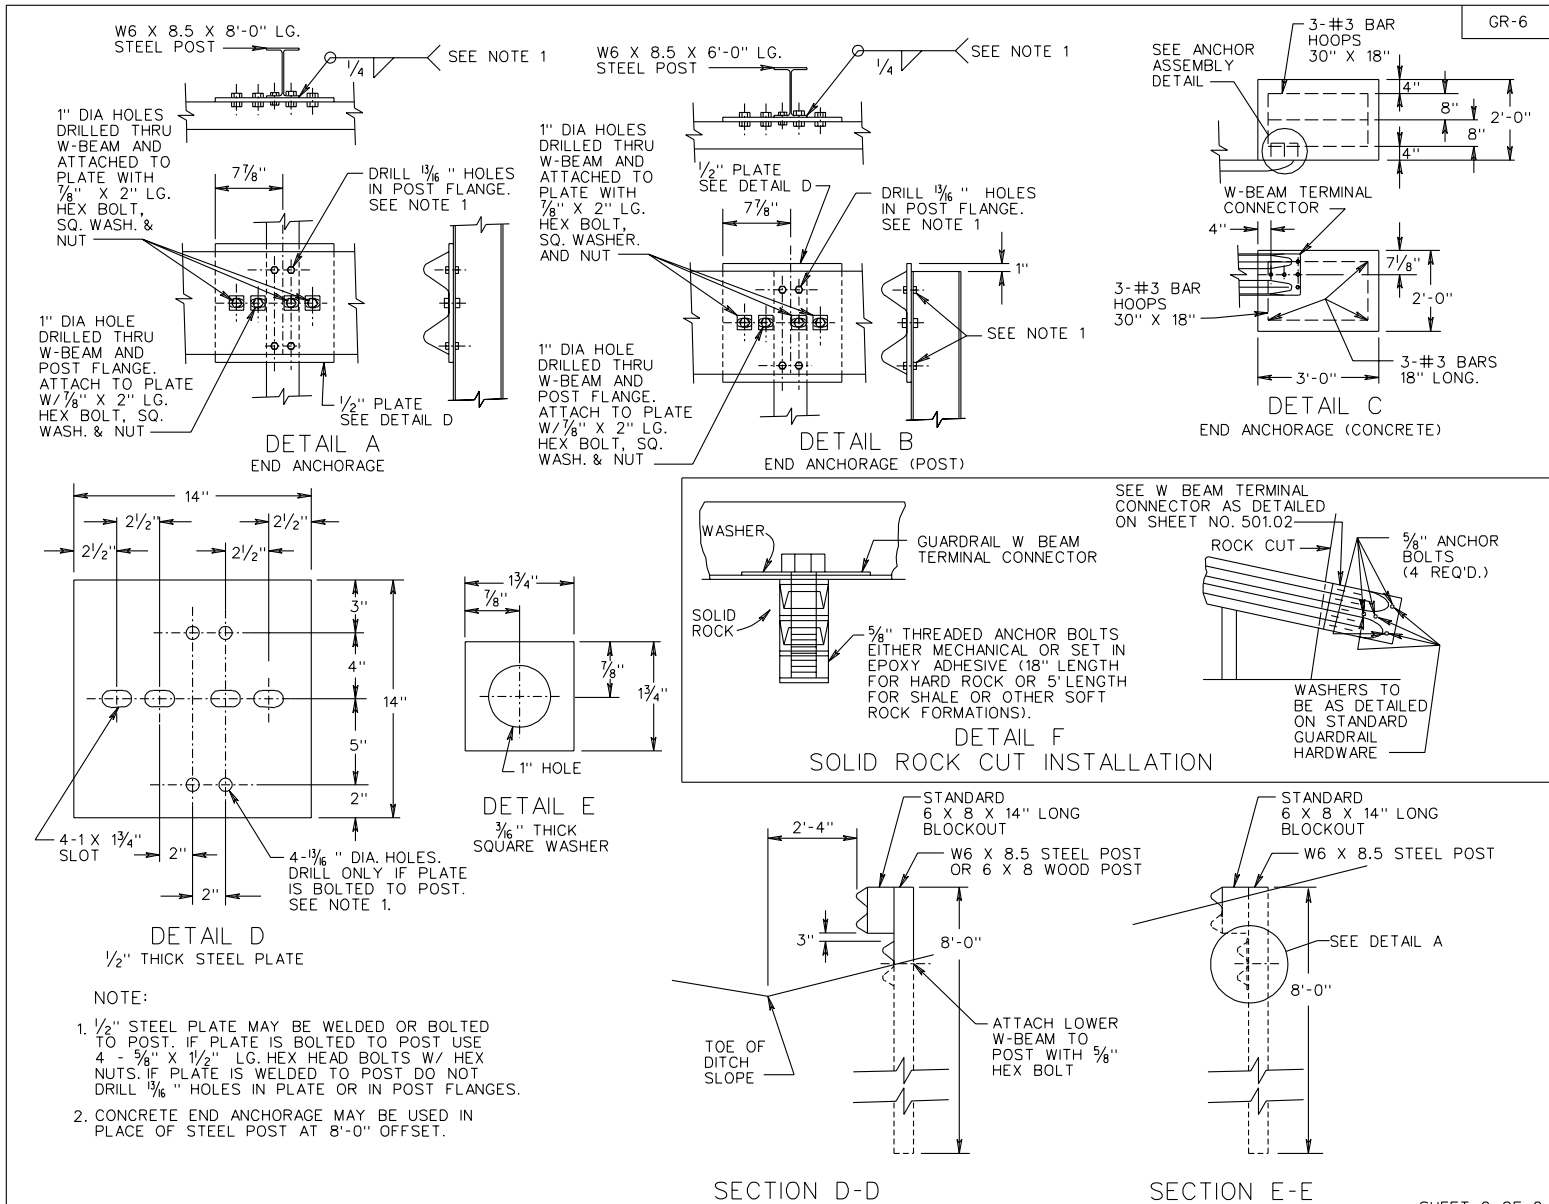

SHEET 2 OF 2

SPECIFICATION REFERENCE

505
221

TERMINAL TREATMENT FOR W BEAM GUARDRAIL

VIRGINIA DEPARTMENT OF TRANSPORTATION

501.10