


REVISED ON 7/01

REVISED ON 7/02

REVISED ON 7/03

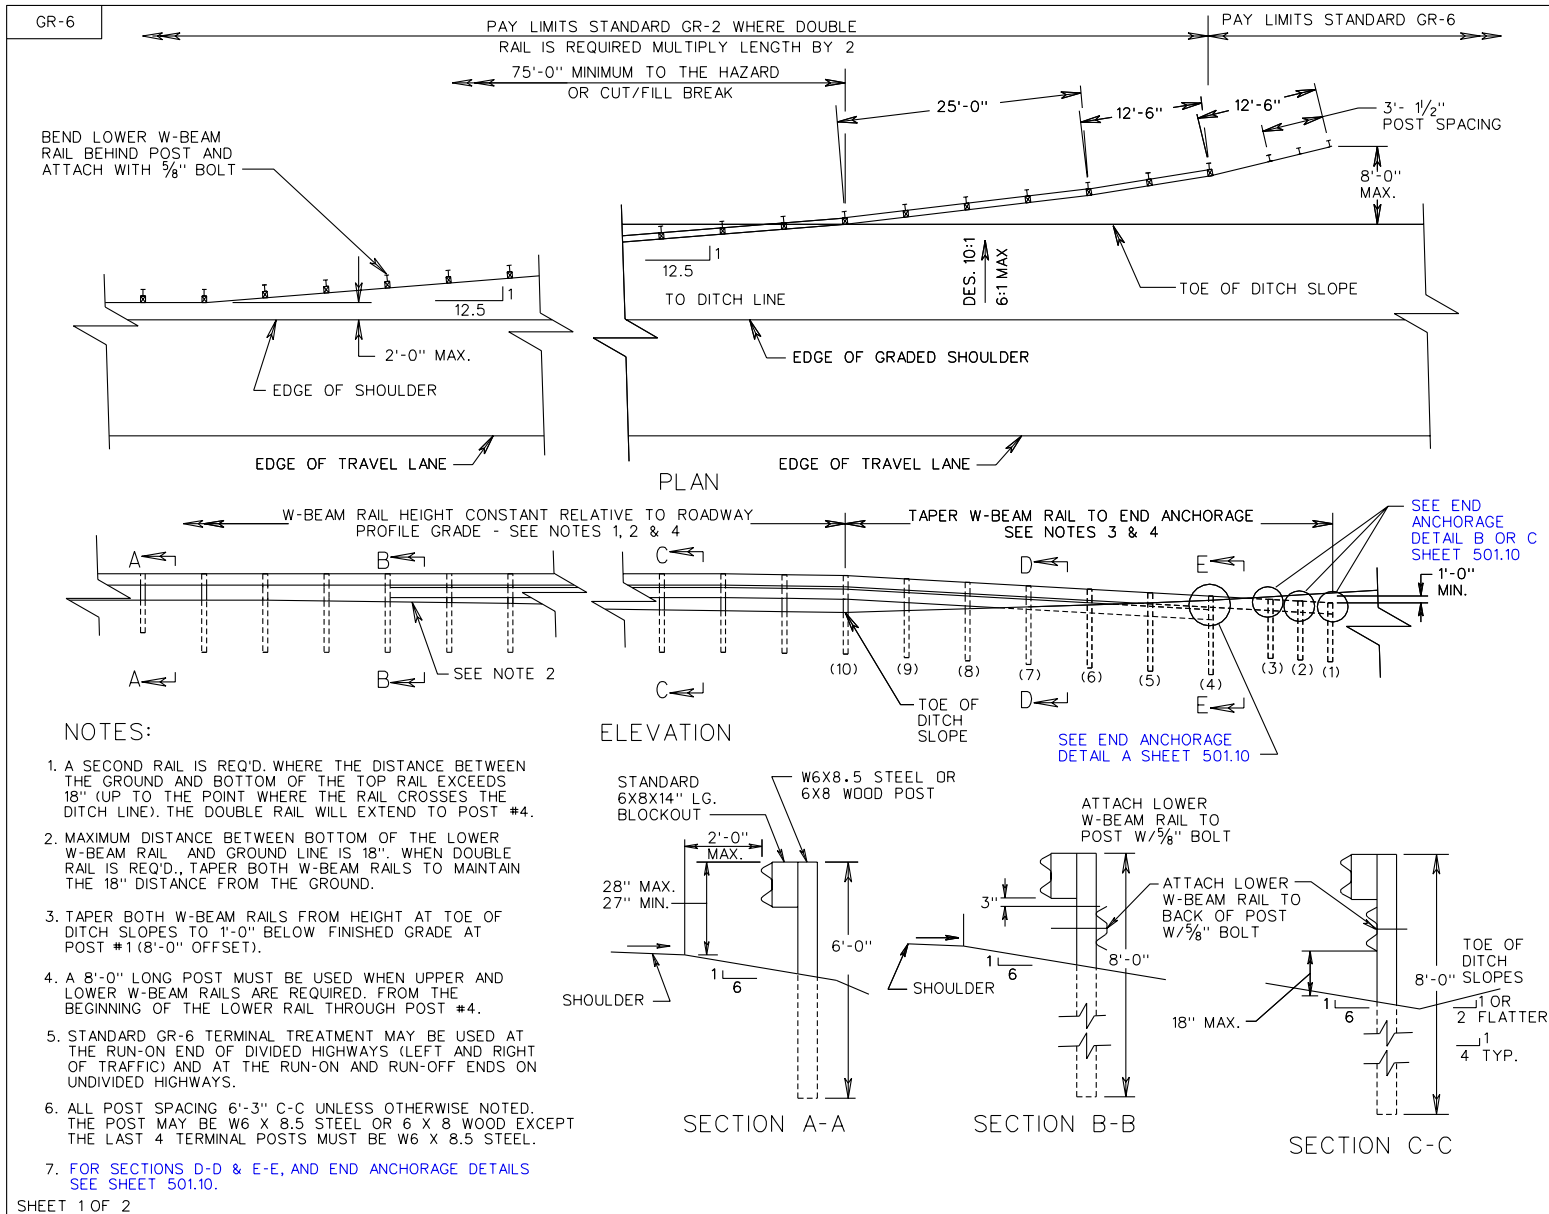

SHEET 1 OF 2

TERMINAL TREATMENT FOR W BEAM GUARDRAIL

VIRGINIA DEPARTMENT OF TRANSPORTATION

501.09

SPECIFICATION REFERENCE

505 221