


REVISED ON 7/04

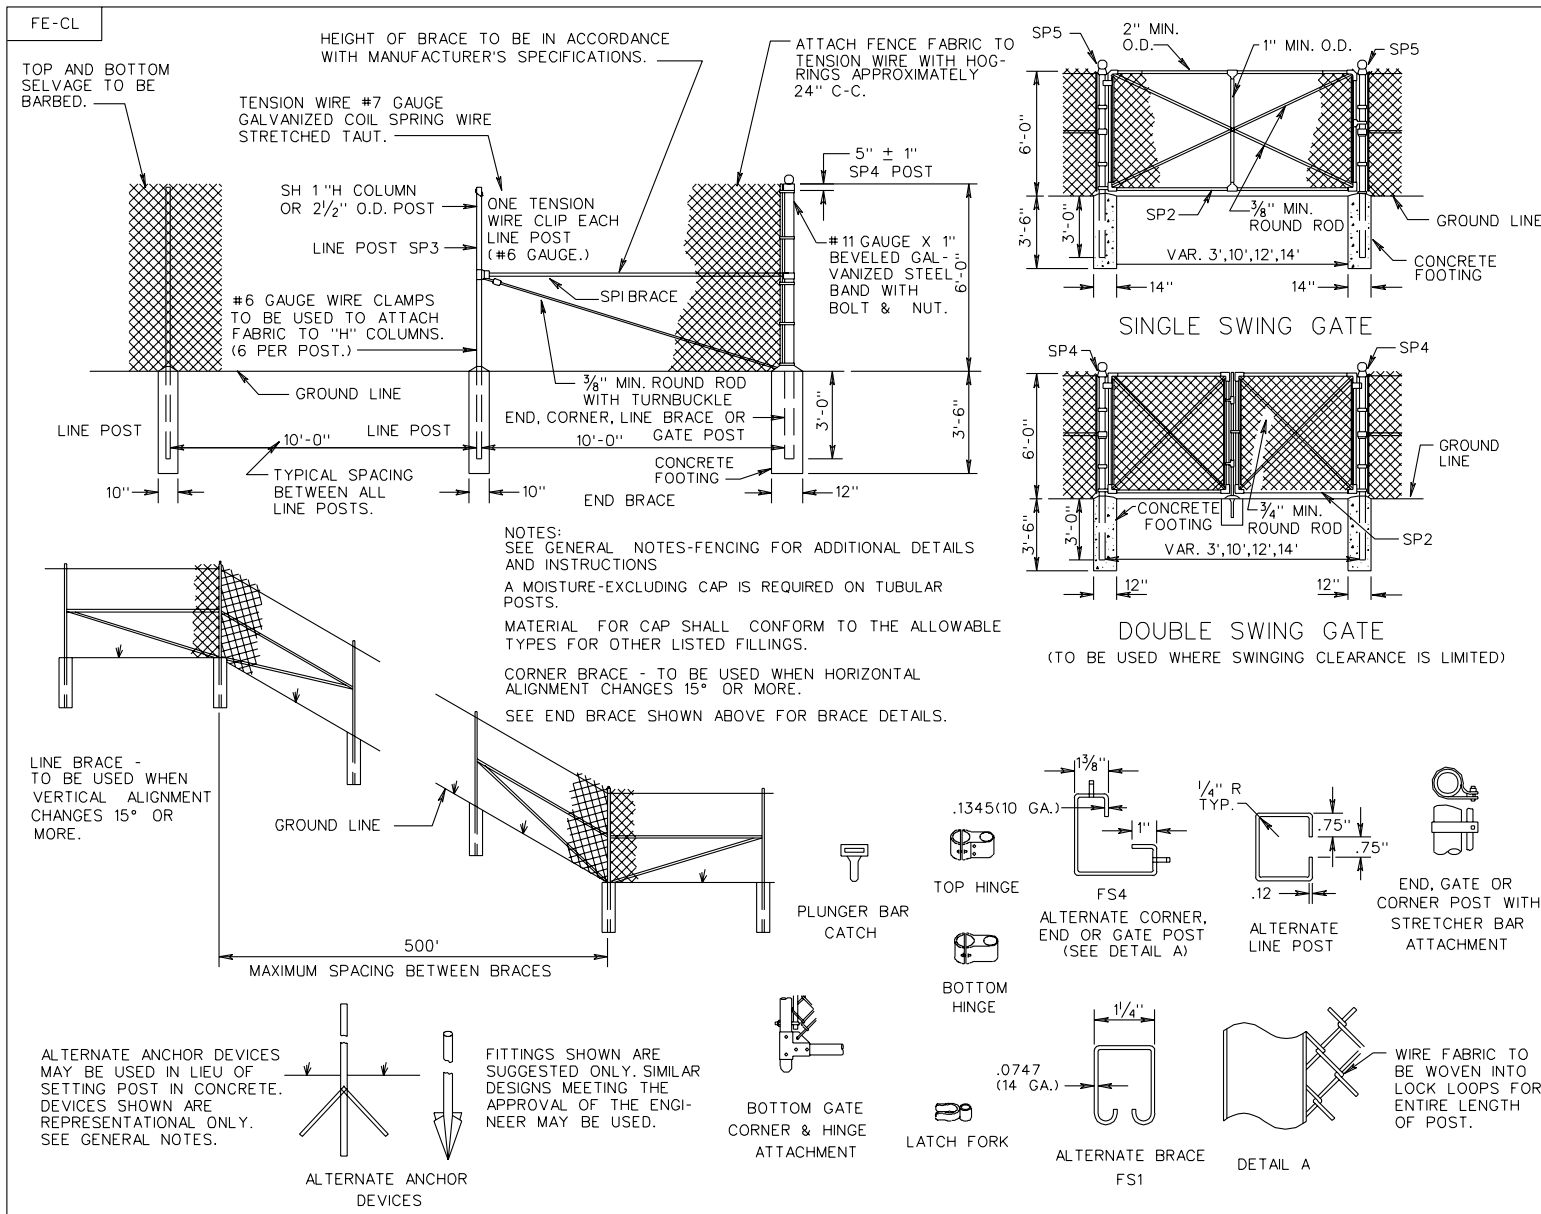

STANDARD FENCE
CHAIN LINK

VIRGINIA DEPARTMENT OF TRANSPORTATION

SPECIFICATION REFERENCE

242
507

REV. 1 / 04

502.04