


REVISED ON 1/04

REVISED ON 7/04

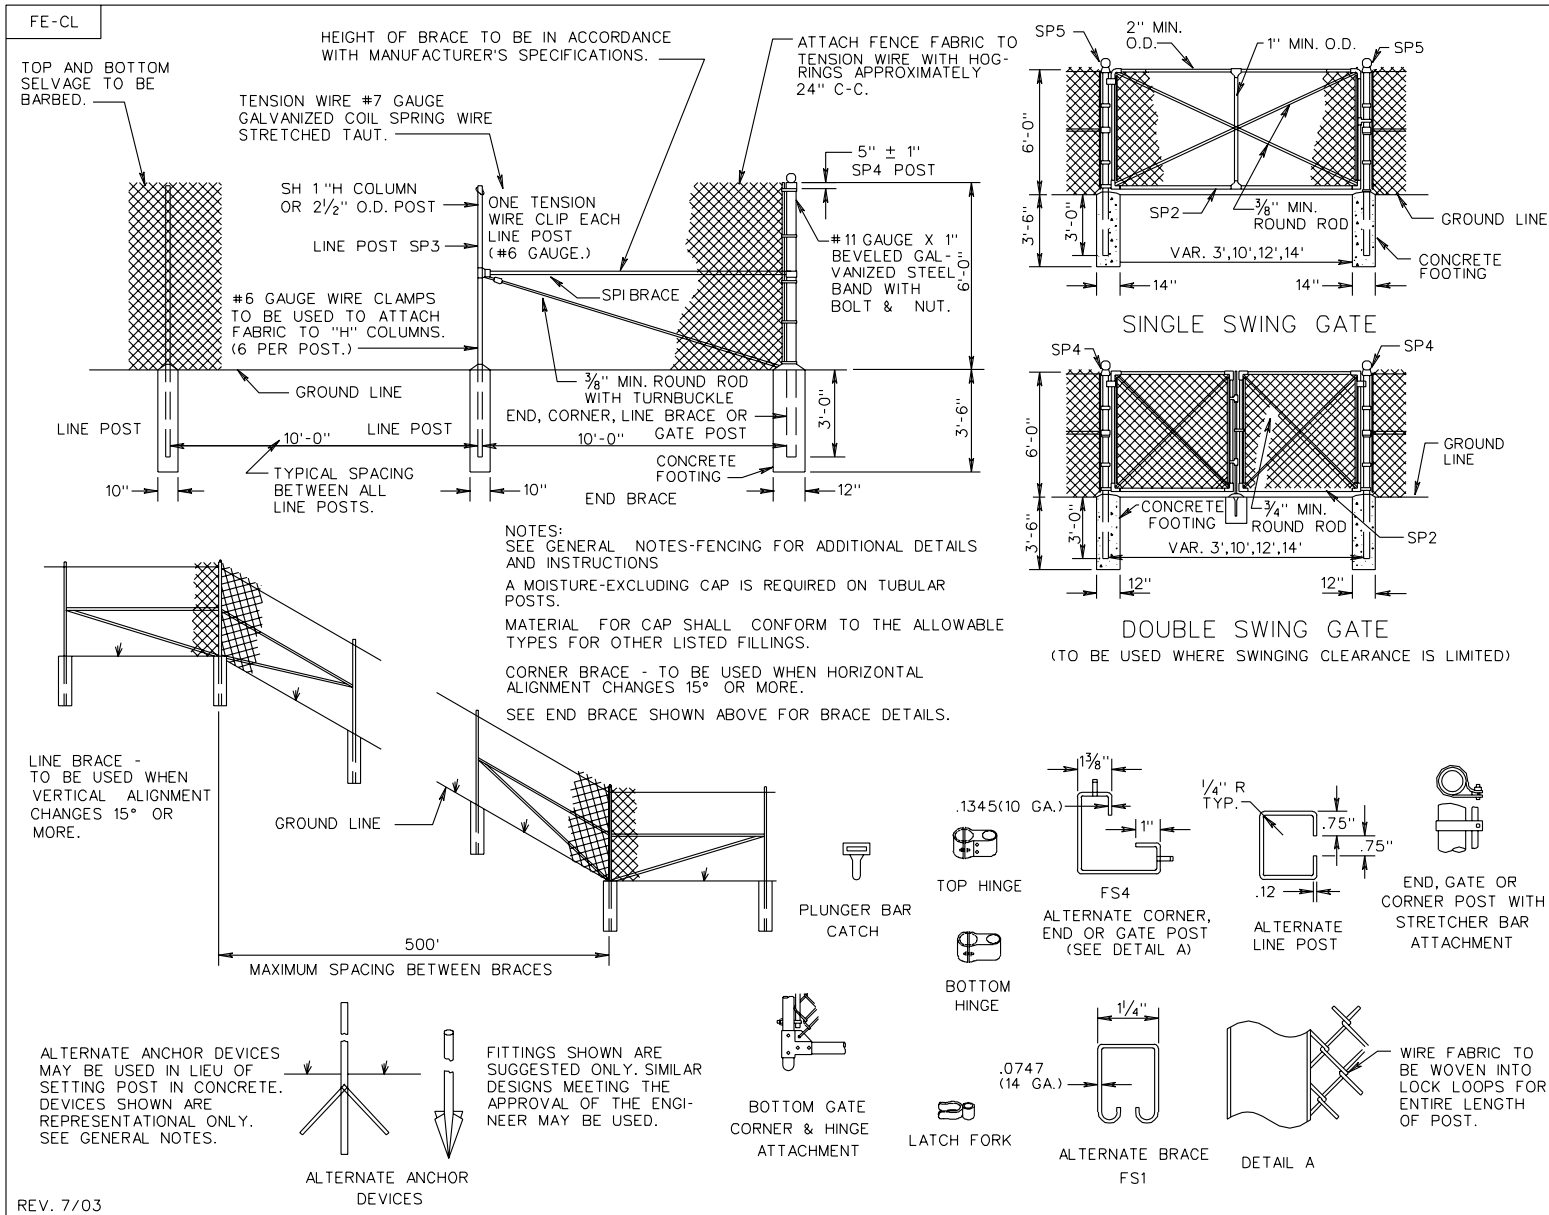

STANDARD FENCE CHAIN LINK

VIRGINIA DEPARTMENT OF TRANSPORTATION

SPECIFICATION REFERENCE

242
507

502.04