




GR-INS

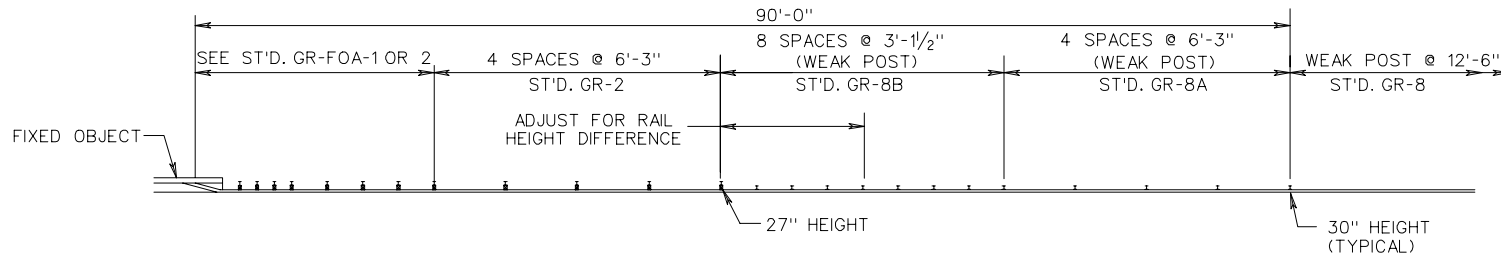

TRANSITION FROM WEAK POST GUARDRAIL TO FIXED OBJECT

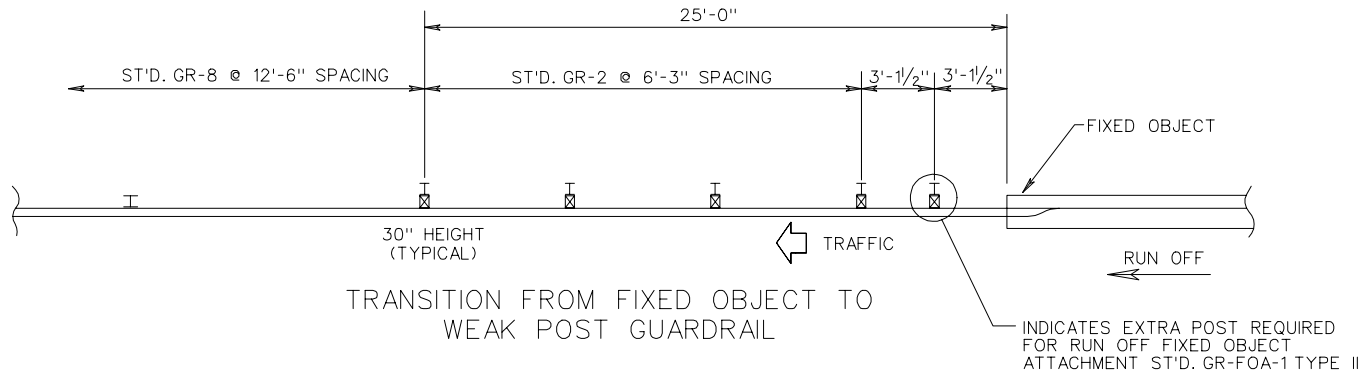

TRANSITION FROM FIXED OBJECT TO WEAK POST GUARDRAIL

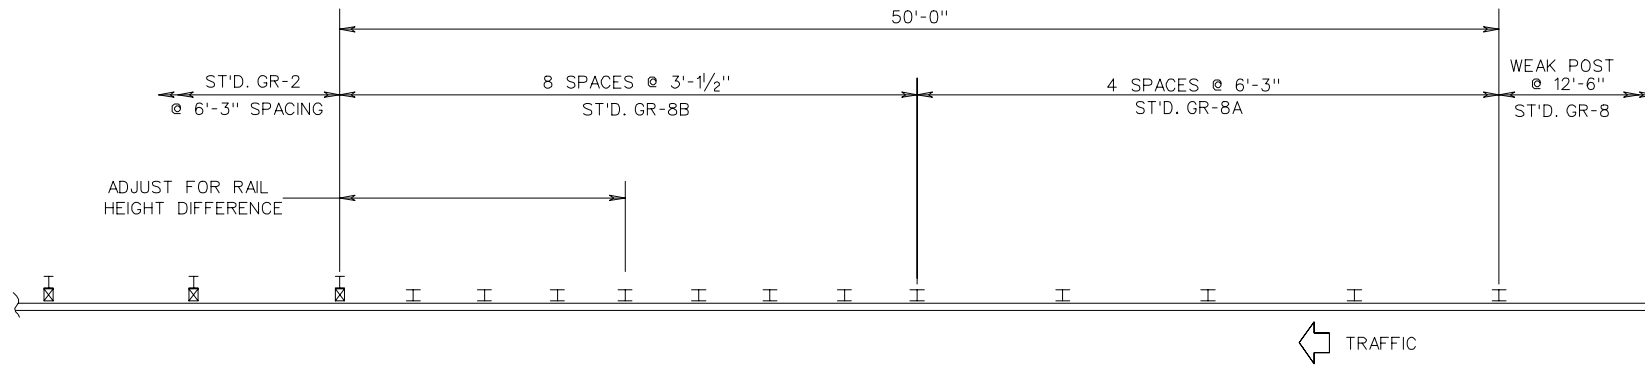

TRANSITION FROM WEAK POST TO STRONG POST GUARDRAIL

# W BEAM GUARDRAIL INSTALLATION CRITERIA