



GR-MGS2 TERMINAL TO GR-MGS4 HEIGHT TRANSITION

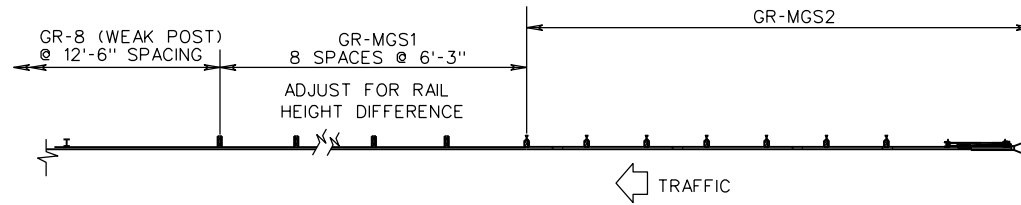

TRANSITION FROM GR-MGS2 TERMINAL TO WEAK POST GUARDRAIL

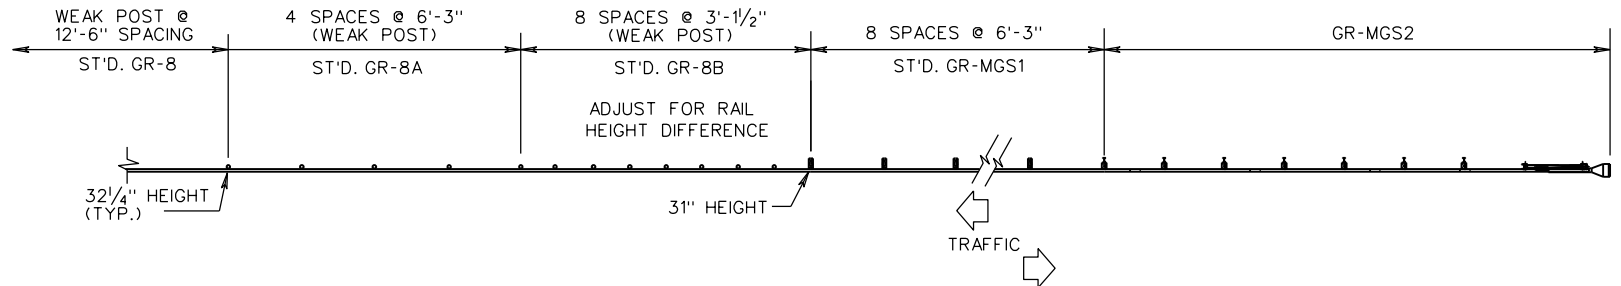

TRANSITION FROM GR-MGS2 TERMINAL TO WEAK POST GUARDRAIL

SPECIFICATION REFERENCE
221 505

A COPY OF THE ORIGINAL SEALED AND SIGNED DRAWING IS ON FILE IN THE CENTRAL OFFICE.
MGS W-BEAM GUARDRAIL INSTALLATION CRITERIA

VIRGINIA DEPARTMENT OF TRANSPORTATION



ROAD AND BRIDGE STANDARDS

REVISION DATE
NEW 02/17

SHEET 3 OF 4

507.03