


MB-5

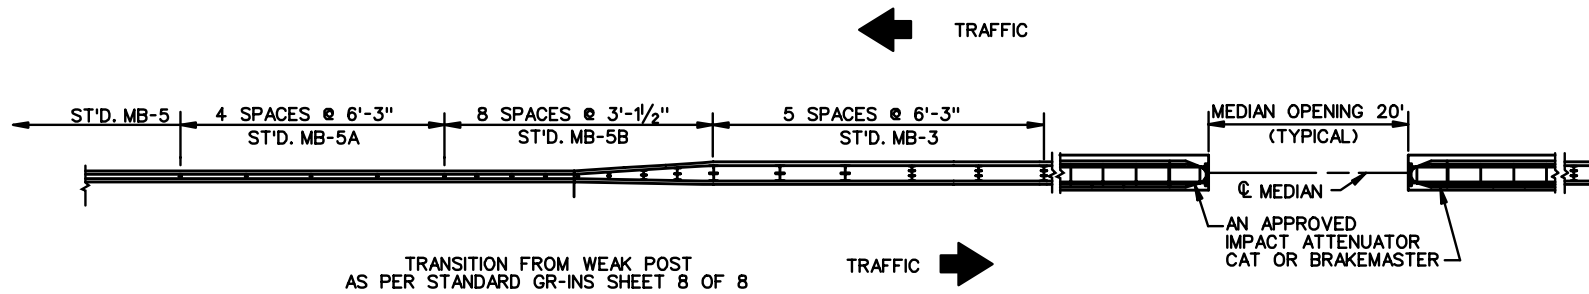

TREATMENT FOR MEDIAN BARRIER CROSS-OVER



ROAD AND BRIDGE STANDARDS

SHEET 2 OF 2

REVISION DATE

502.03

STANDARD W-BEAM MEDIAN BARRIER
(WEAK POST SYSTEM)

VIRGINIA DEPARTMENT OF TRANSPORTATION

SPECIFICATION REFERENCE

221
505