

1/16/02  
KJW/AS AM

Figure 2D-1 Plan Sheet  
Plotted By Stewart/MS

LIMITED ACCESS HIGHWAY By Resolution of Commonwealth Transportation Board dated January 17, 2001

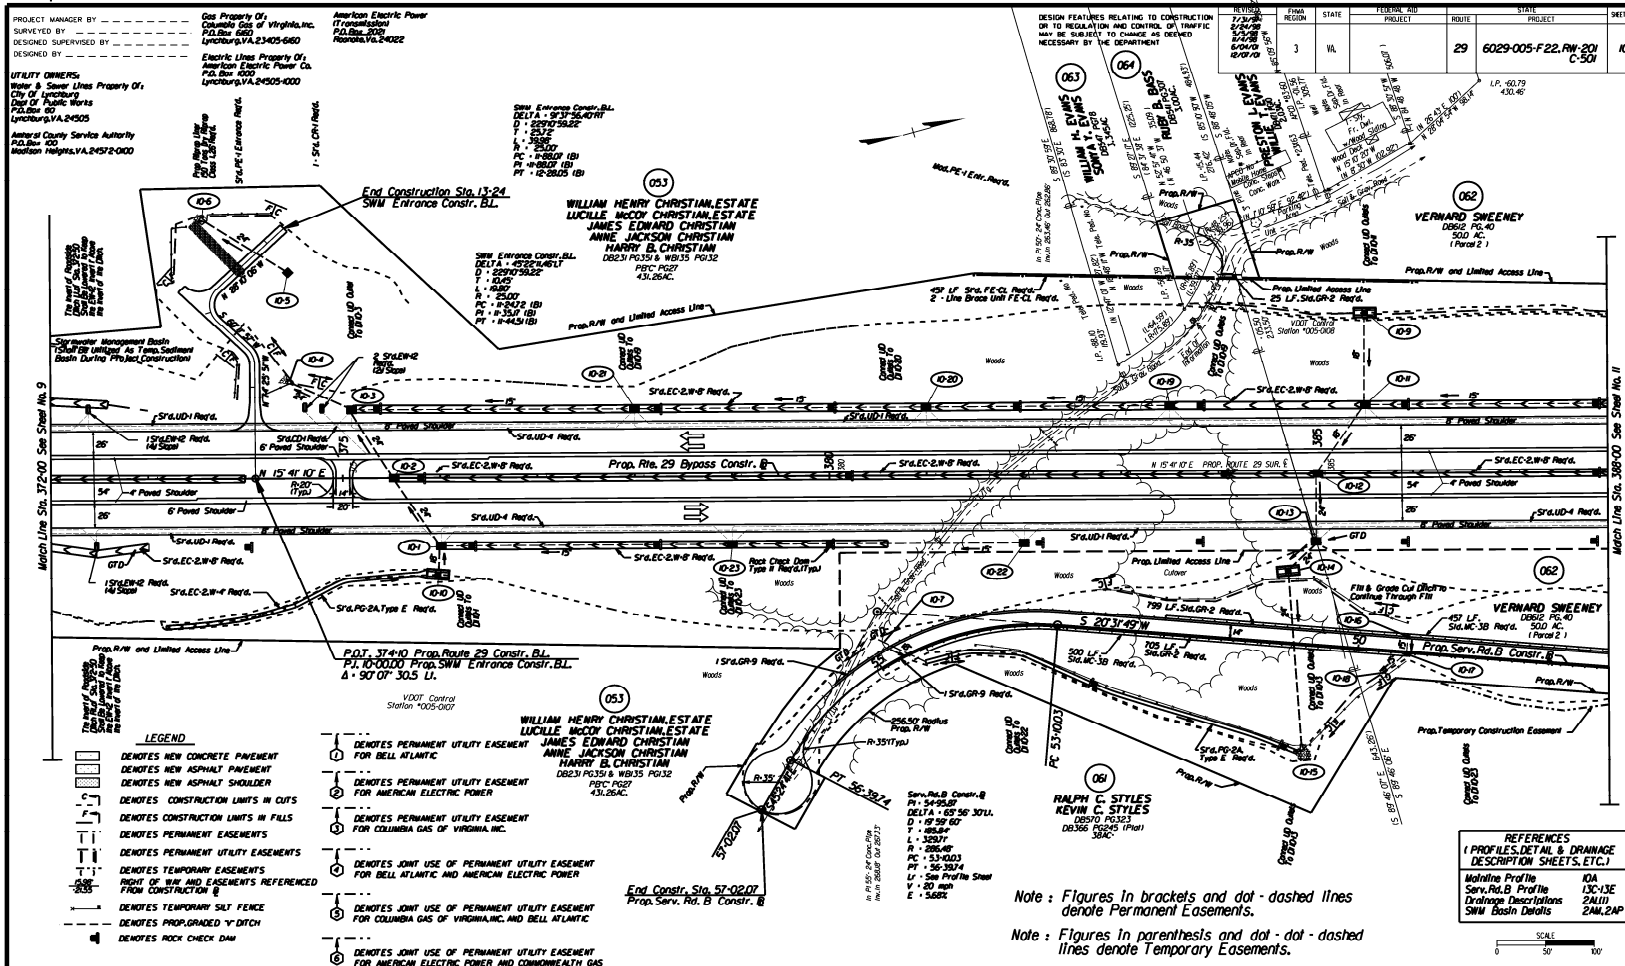


FIGURE 2D - 1 SAMPLE PLAN SHEET\*

\* Rev. 1/11