

9/5/2014
9:49:06 AM

d1346308.dgn
Plotted By: stewart.williams


PROJECT MANAGER _____
SURVEYED BY _____
DESIGN SUPERVISED BY _____
DESIGNED BY _____

REVISED	STATE	ROUTE	STATE PROJECT	SHEET NO.
	VA.	XXX	XXXX-XXX-XXX, RW-20X, C-50X	8

DESIGN FEATURES RELATING TO CONSTRUCTION OR TO REGULATION AND CONTROL OF TRAFFIC MAY BE SUBJECT TO CHANGE AS DEEMED NECESSARY BY THE DEPARTMENT

VDOT Location & Design
Richmond, Virginia
Roadway Engineer

ENTRANCE PROFILES

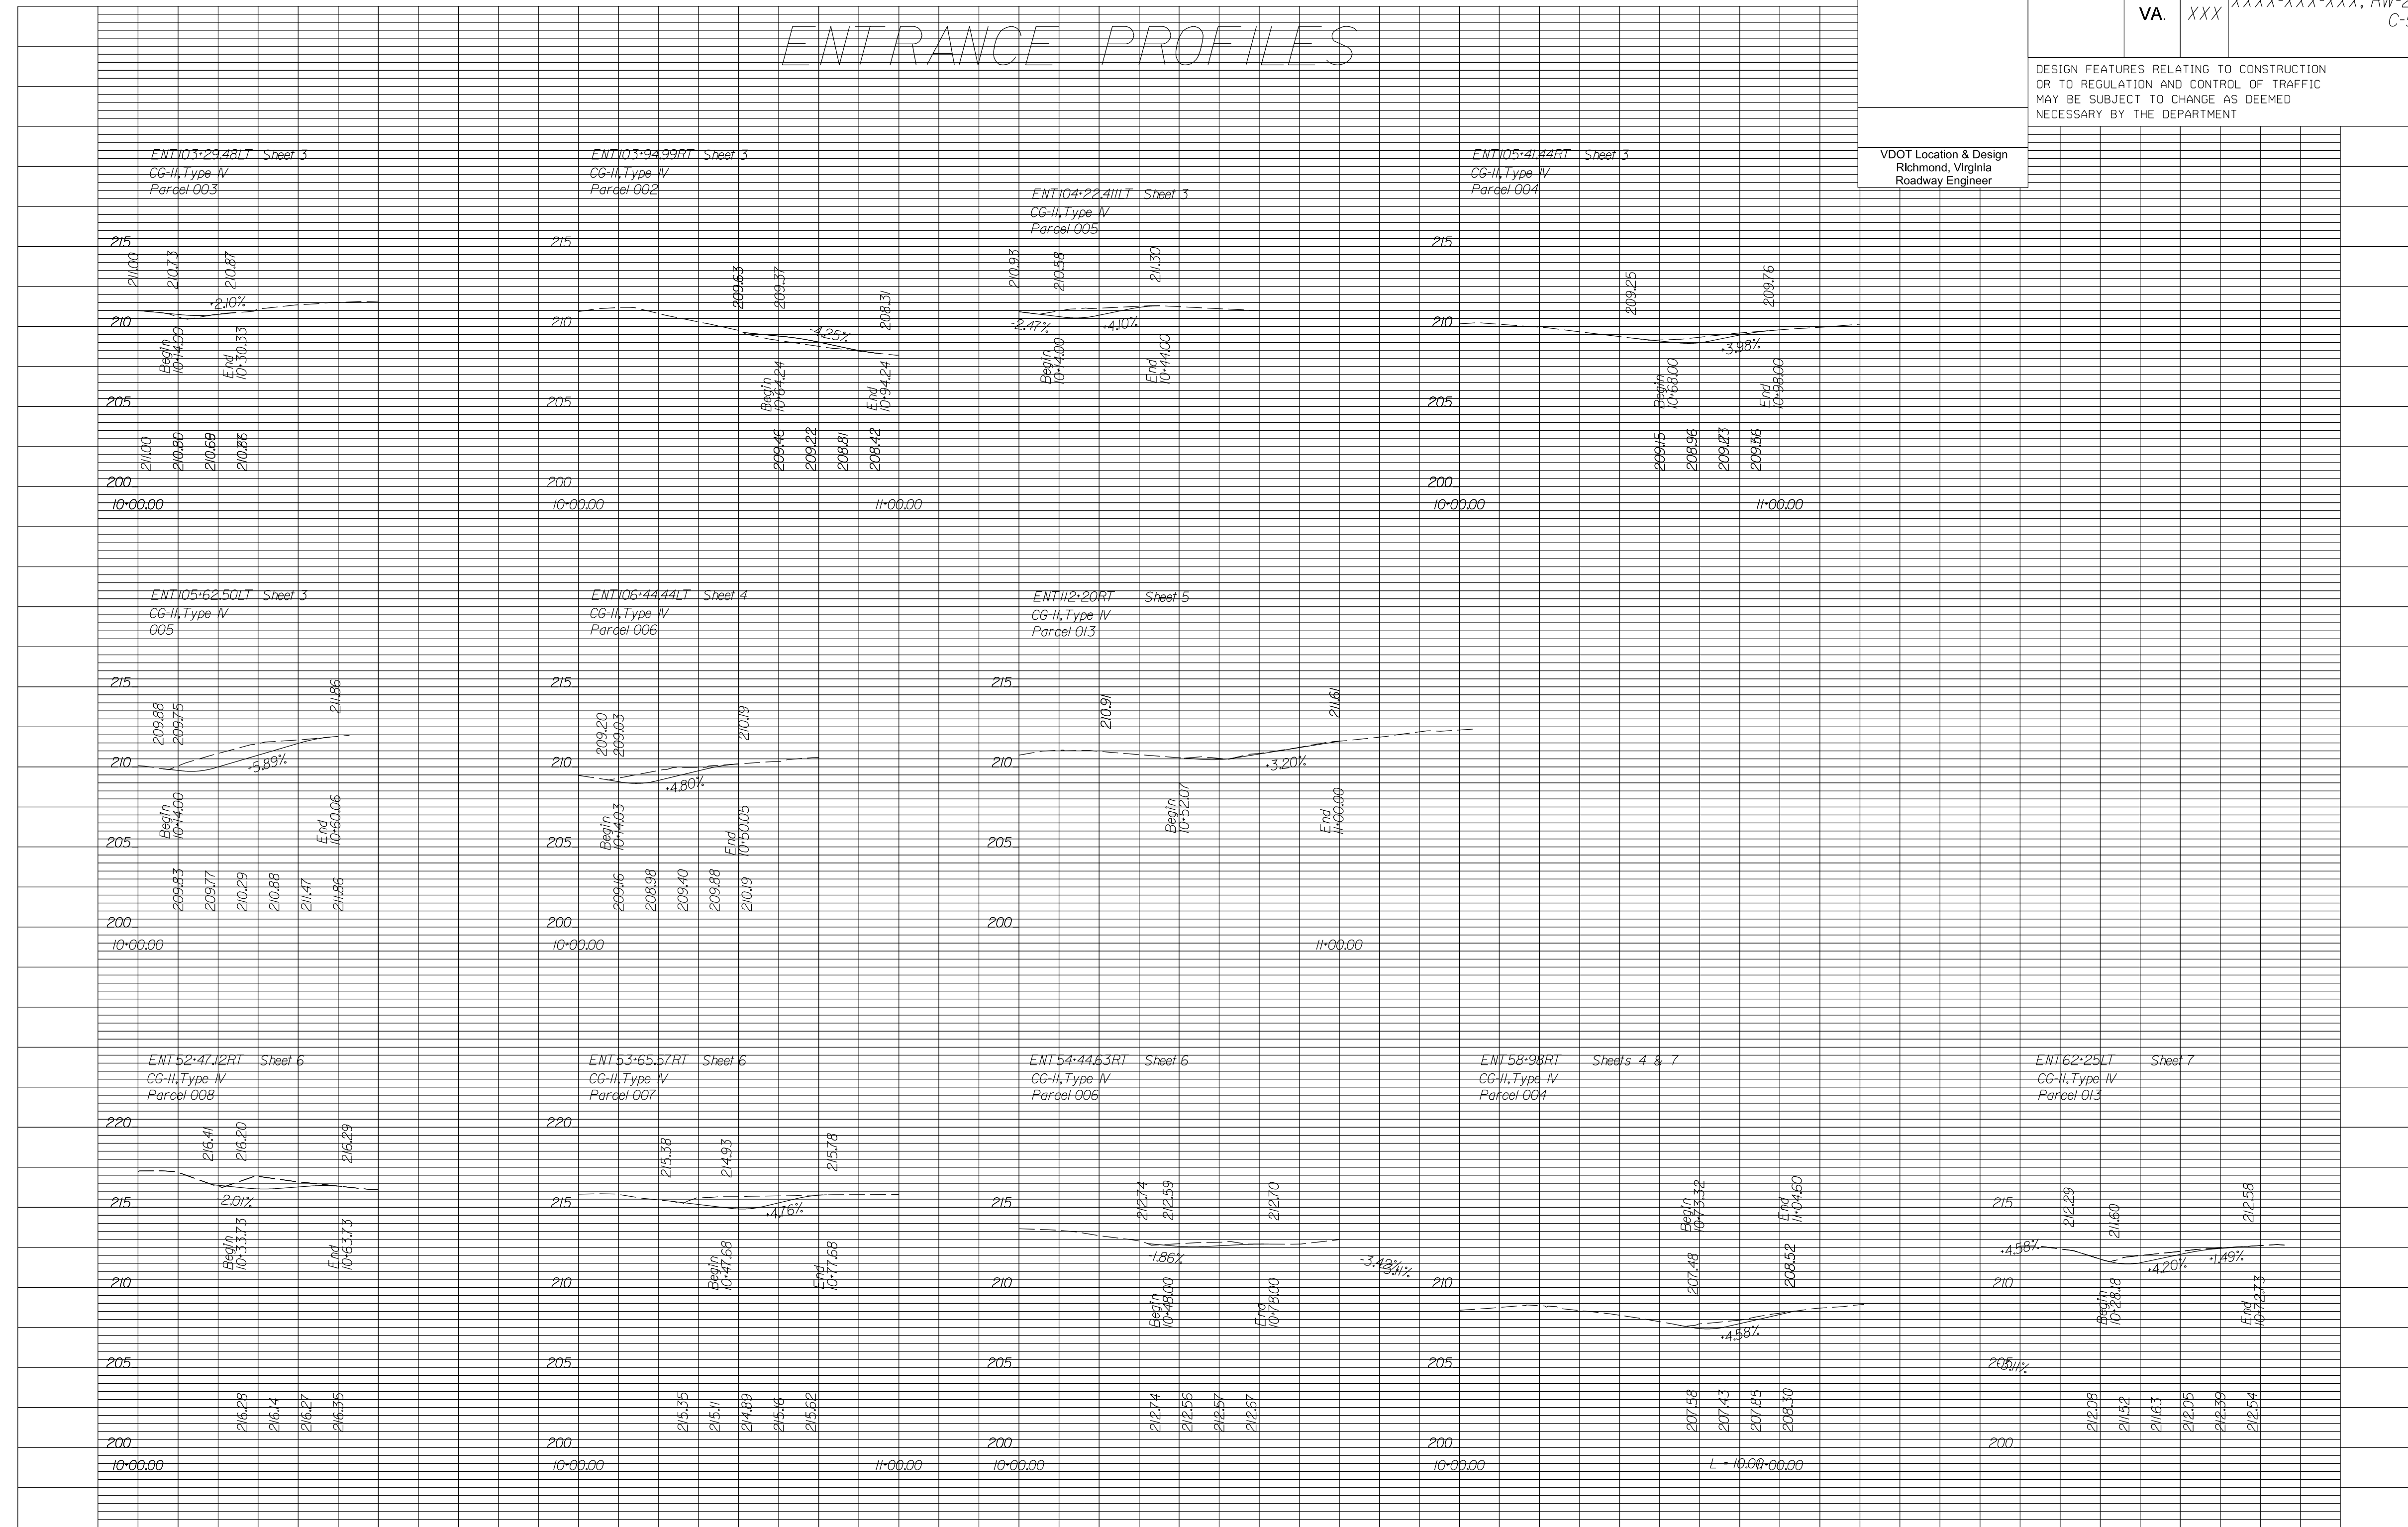

PROJECT	SHEET NO.
XXXX-XXX-XXX	8

FIGURE 2H - 40 SAMPLE ENTRANCE PROFILE SHEET