


SURVEYED BY \_\_\_\_\_  
 SUPERVISED BY \_\_\_\_\_  
 DESIGNED BY \_\_\_\_\_

DESIGN FEATURES RELATING TO CONSTRUCTION OR TO REGULATION AND CONTROL OF TRAFFIC MAY BE SUBJECT TO CHANGE AS DEEMED NECESSARY BY THE DEPARTMENT

REVISED	STATE	FEDERAL AID PROJECT	ROUTE	STATE PROJECT	SHEET NO.


Section V - Roadway Lighting

Appendix VA-5

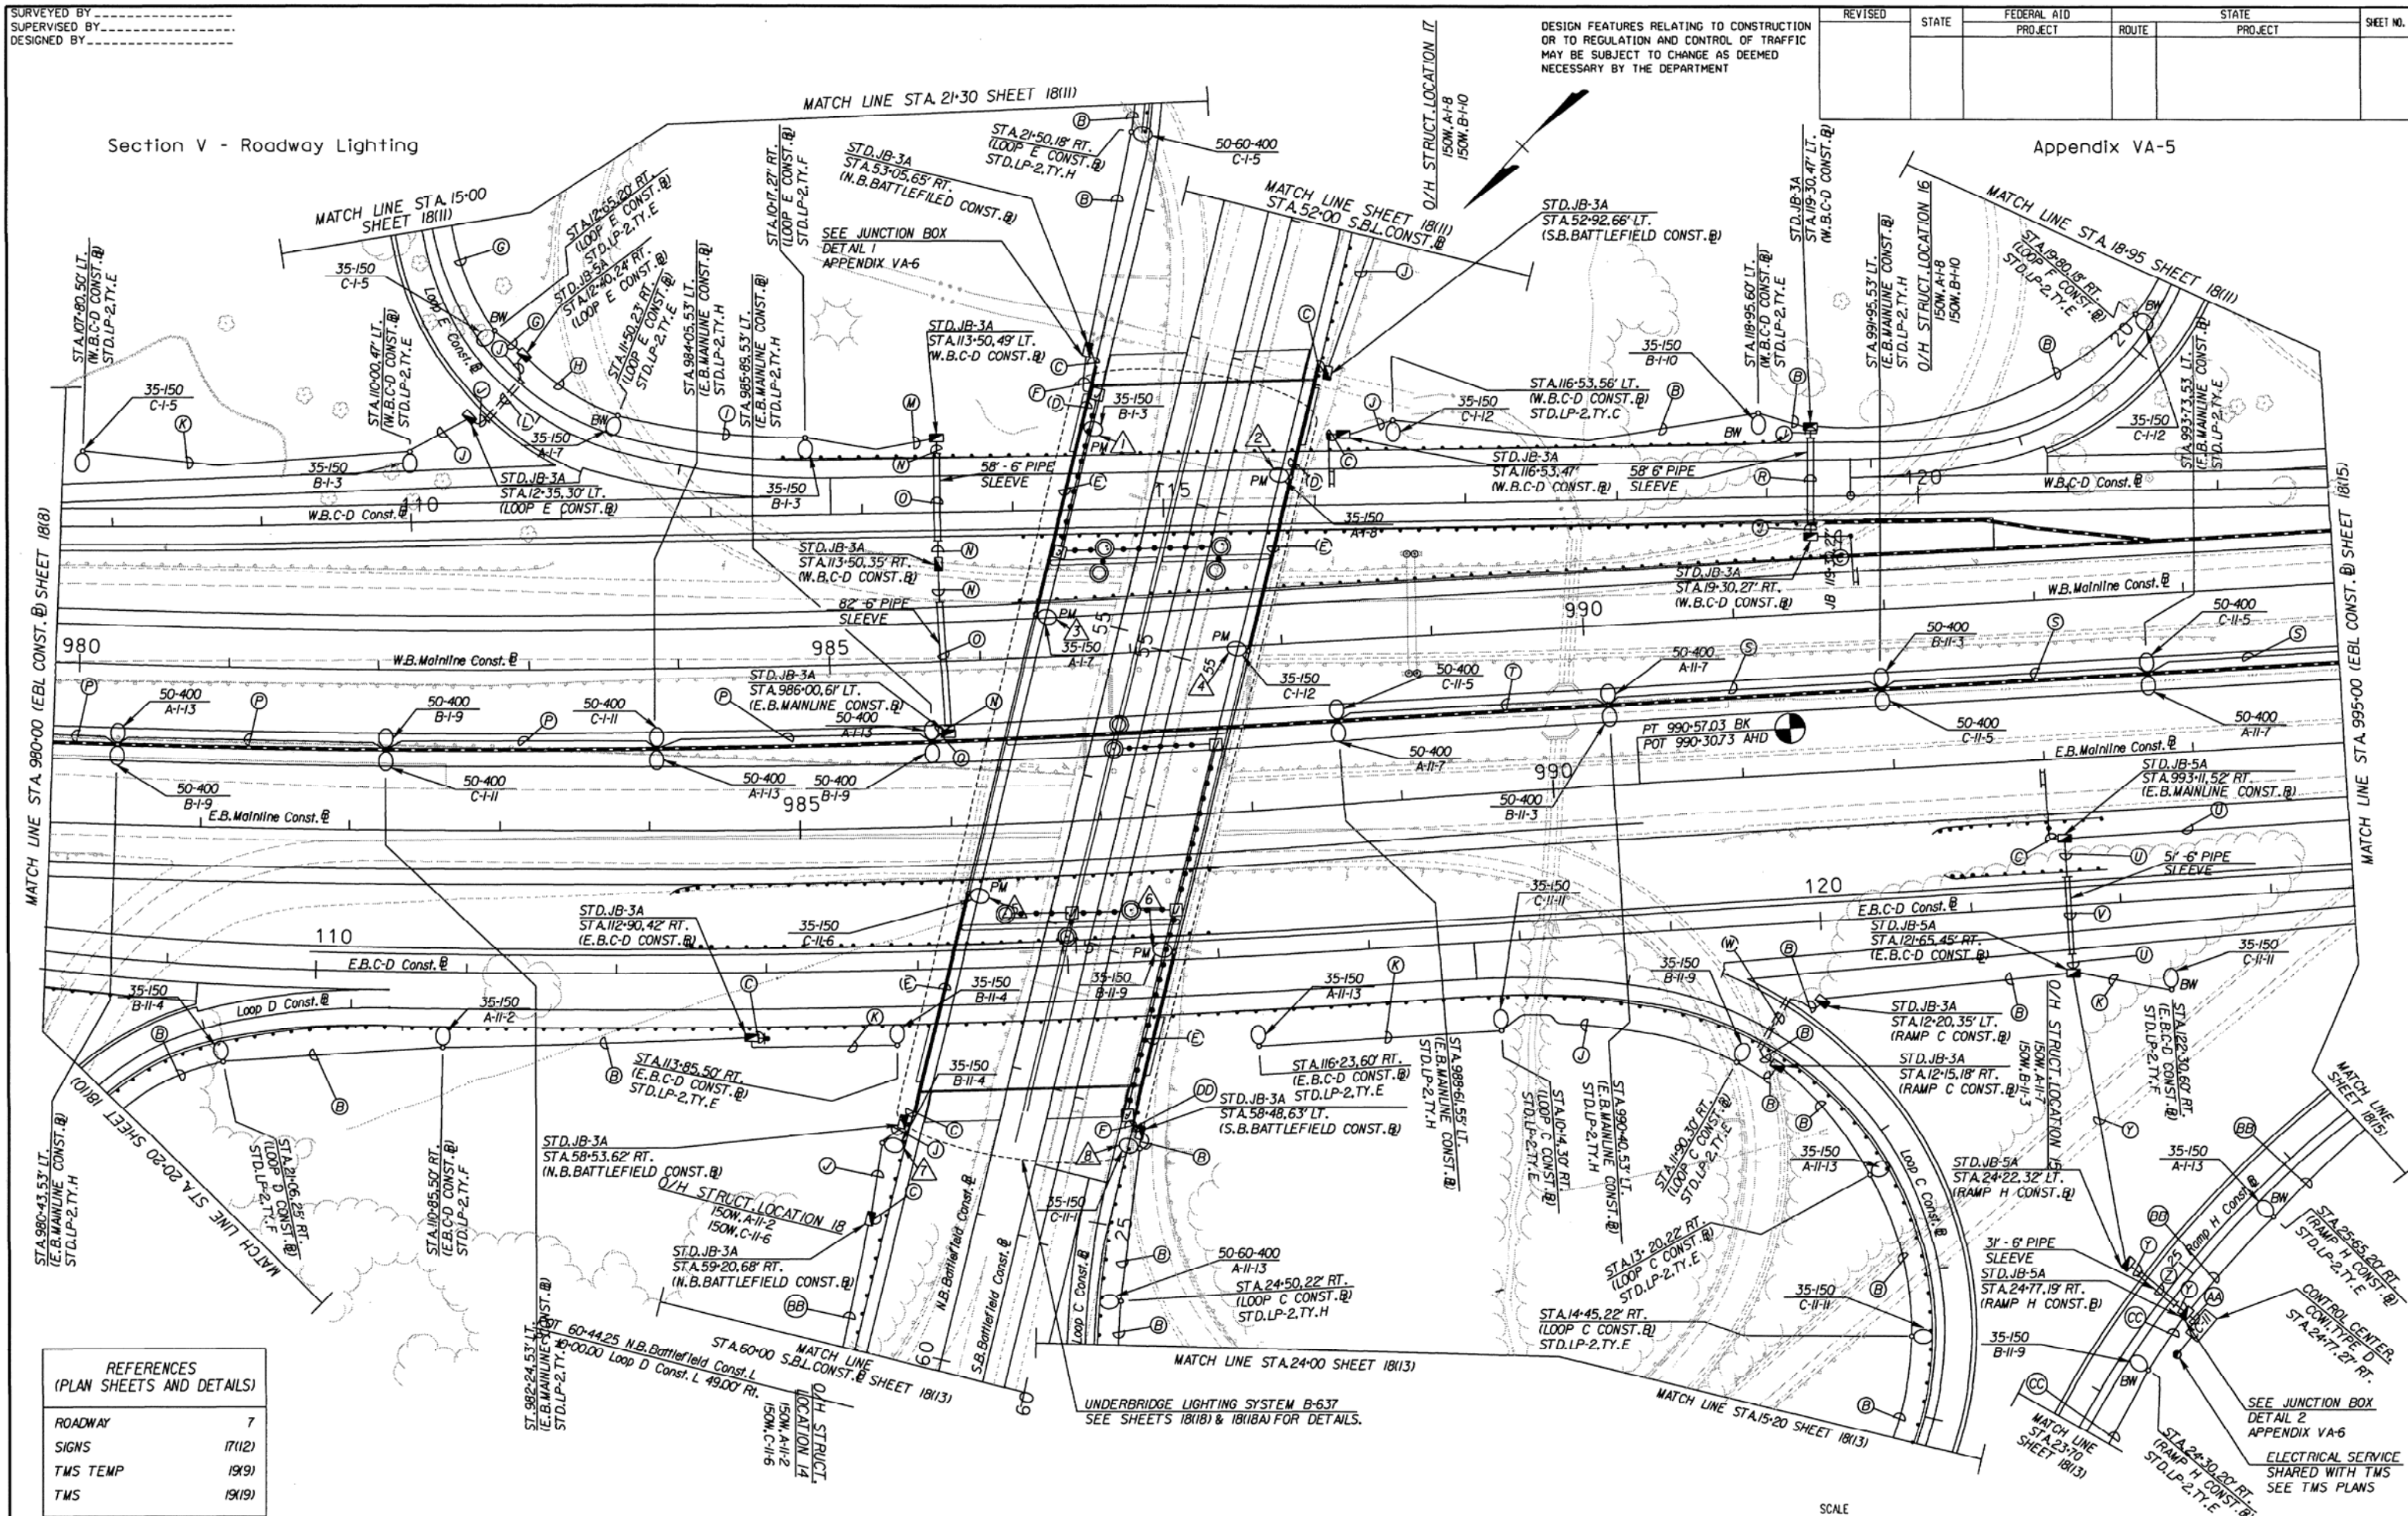

REFERENCES (PLAN SHEETS AND DETAILS)	
ROADWAY	7
SIGNS	17(12)
TMS TEMP	19(9)
TMS	19(19)

SEE APPENDIX VA-6 FOR CONDUIT AND CONDUCTOR CABLE CALLOUTS

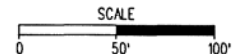

PLAN NO.	PROJECT	FILE NO.	SHEET NO.