


SURVEYED BY _____
SUPERVISED BY _____
DESIGNED BY _____


DESIGN FEATURES RELATING TO CONSTRUCTION OR TO REGULATION AND CONTROL OF TRAFFIC MAY BE SUBJECT TO CHANGE AS DEEMED NECESSARY BY THE DEPARTMENT

REVISED	STATE	FEDERAL AID		STATE		SHEET NO.
		PROJECT	ROUTE	PROJECT	PROJECT	
	VA.					

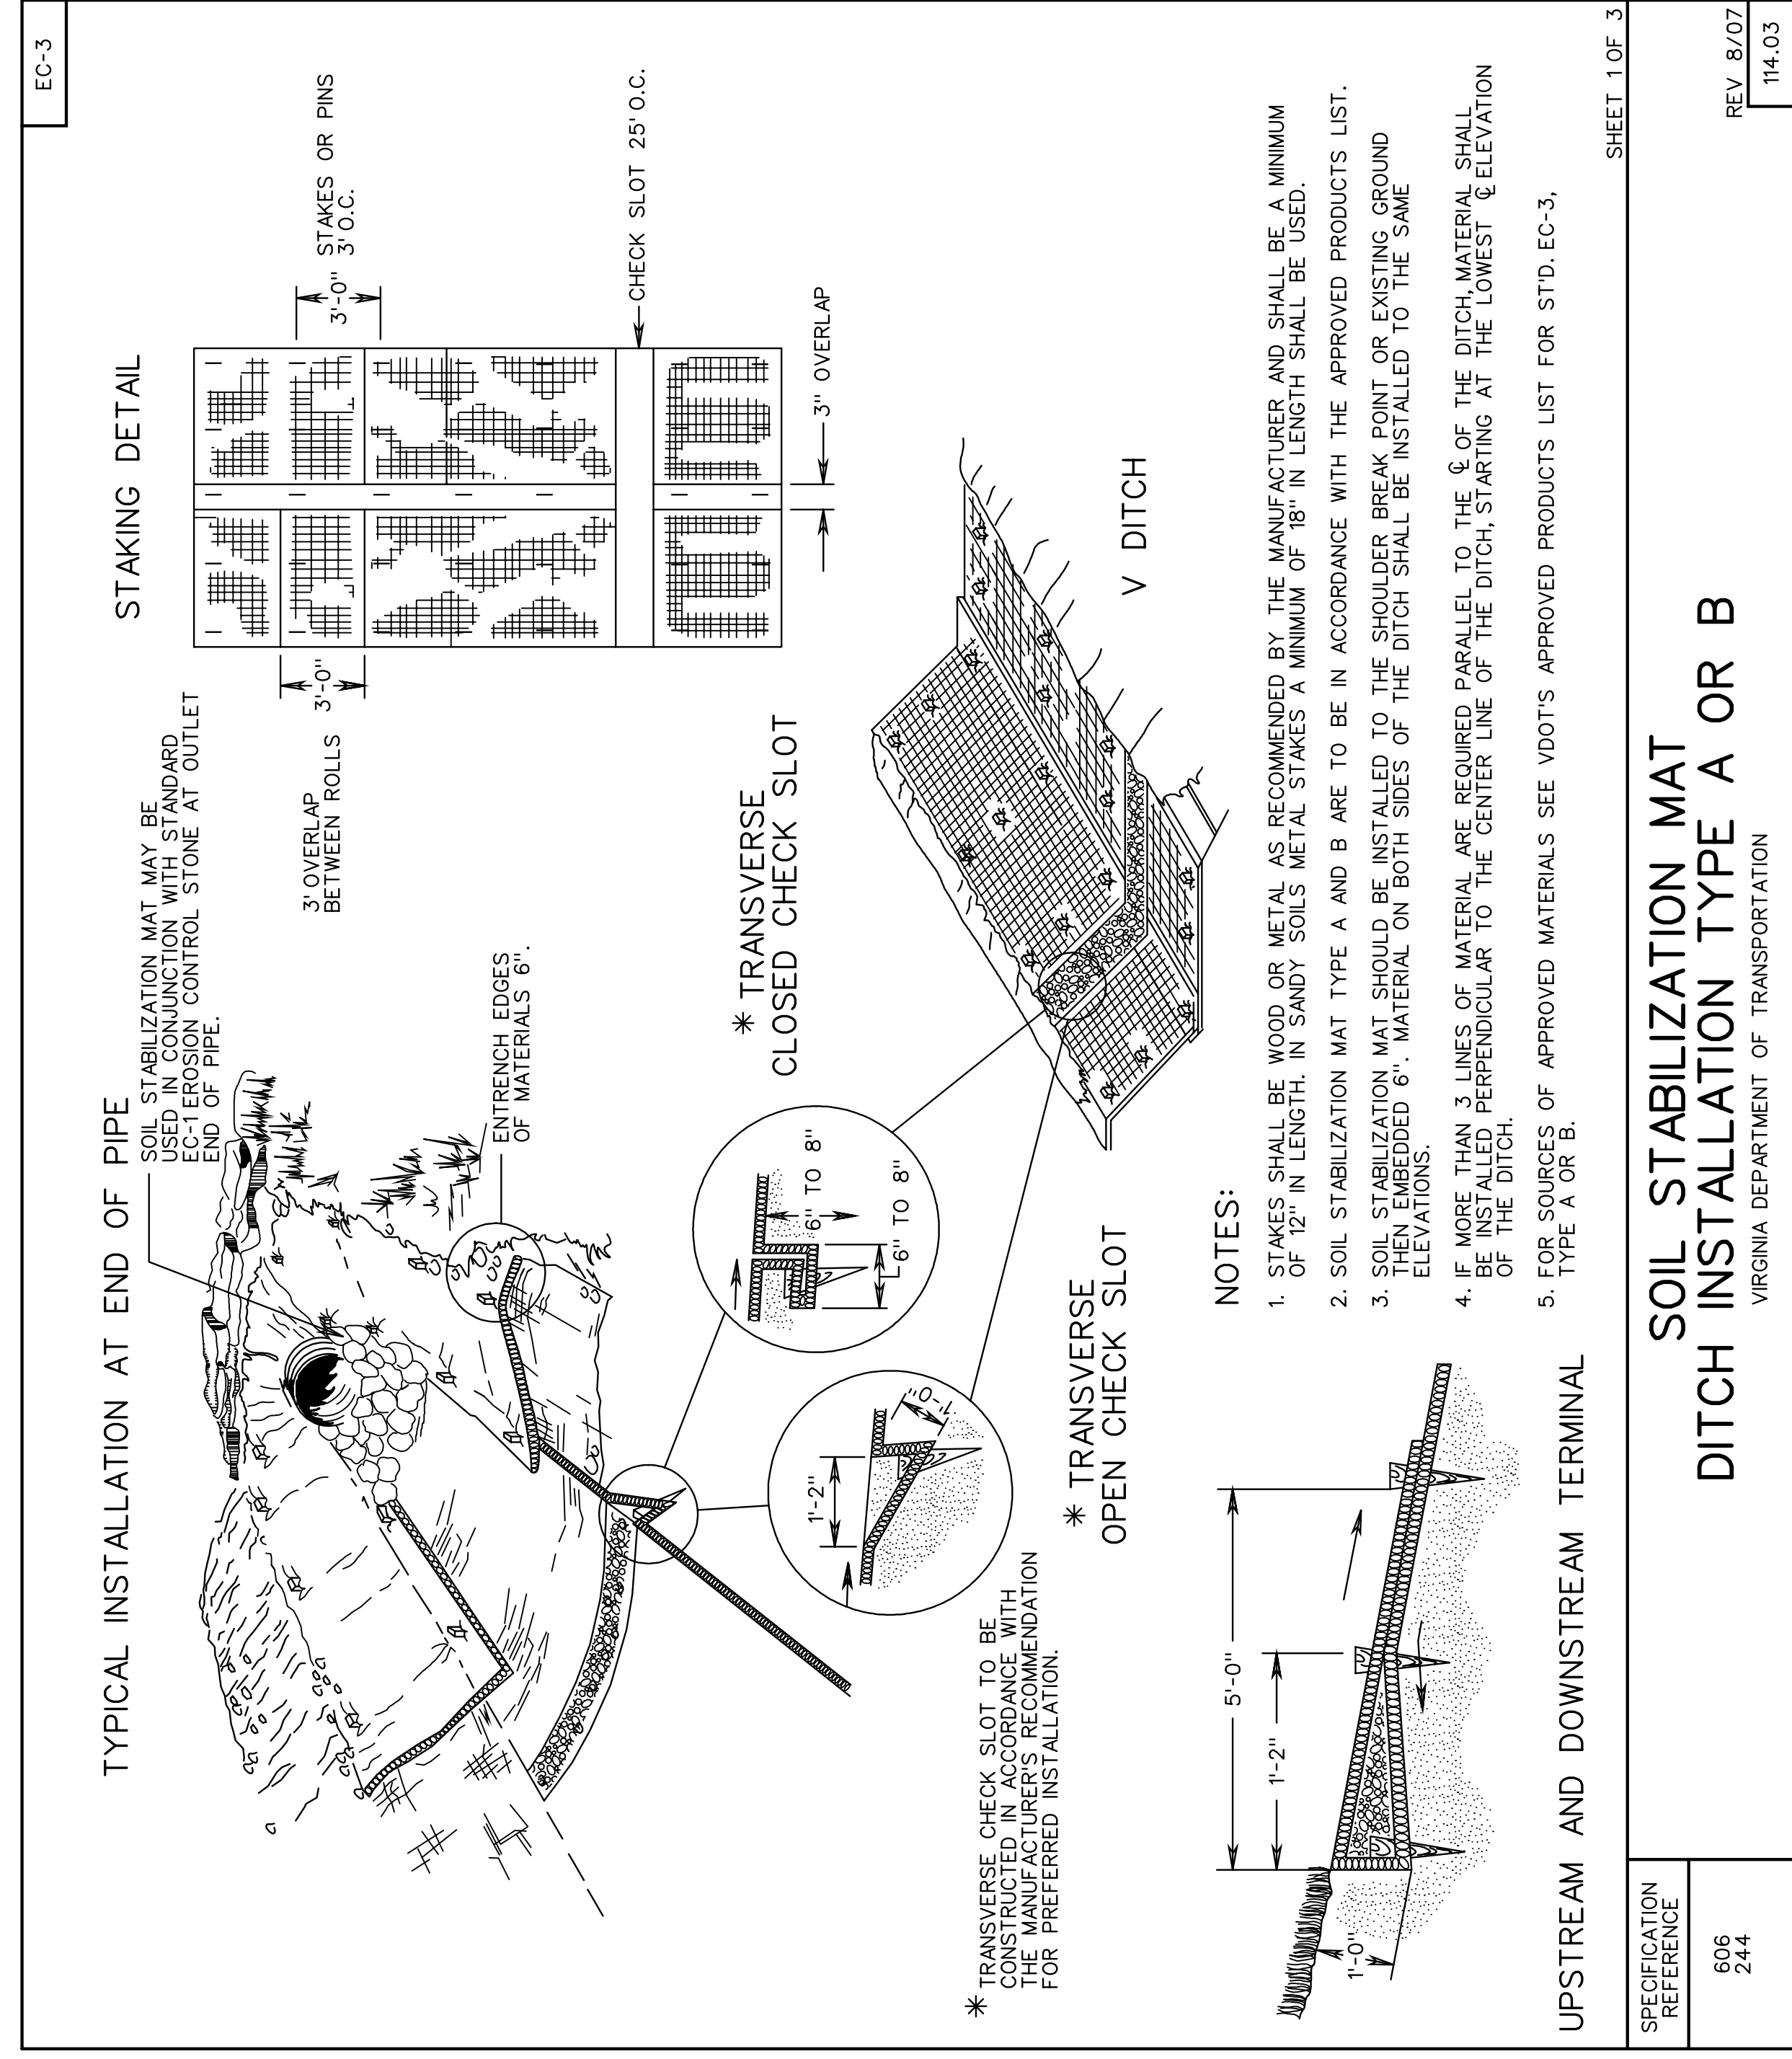

**SOIL STABILIZATION MAT
DITCH INSTALLATION TYPE A OR B**

VIRGINIA DEPARTMENT OF TRANSPORTATION

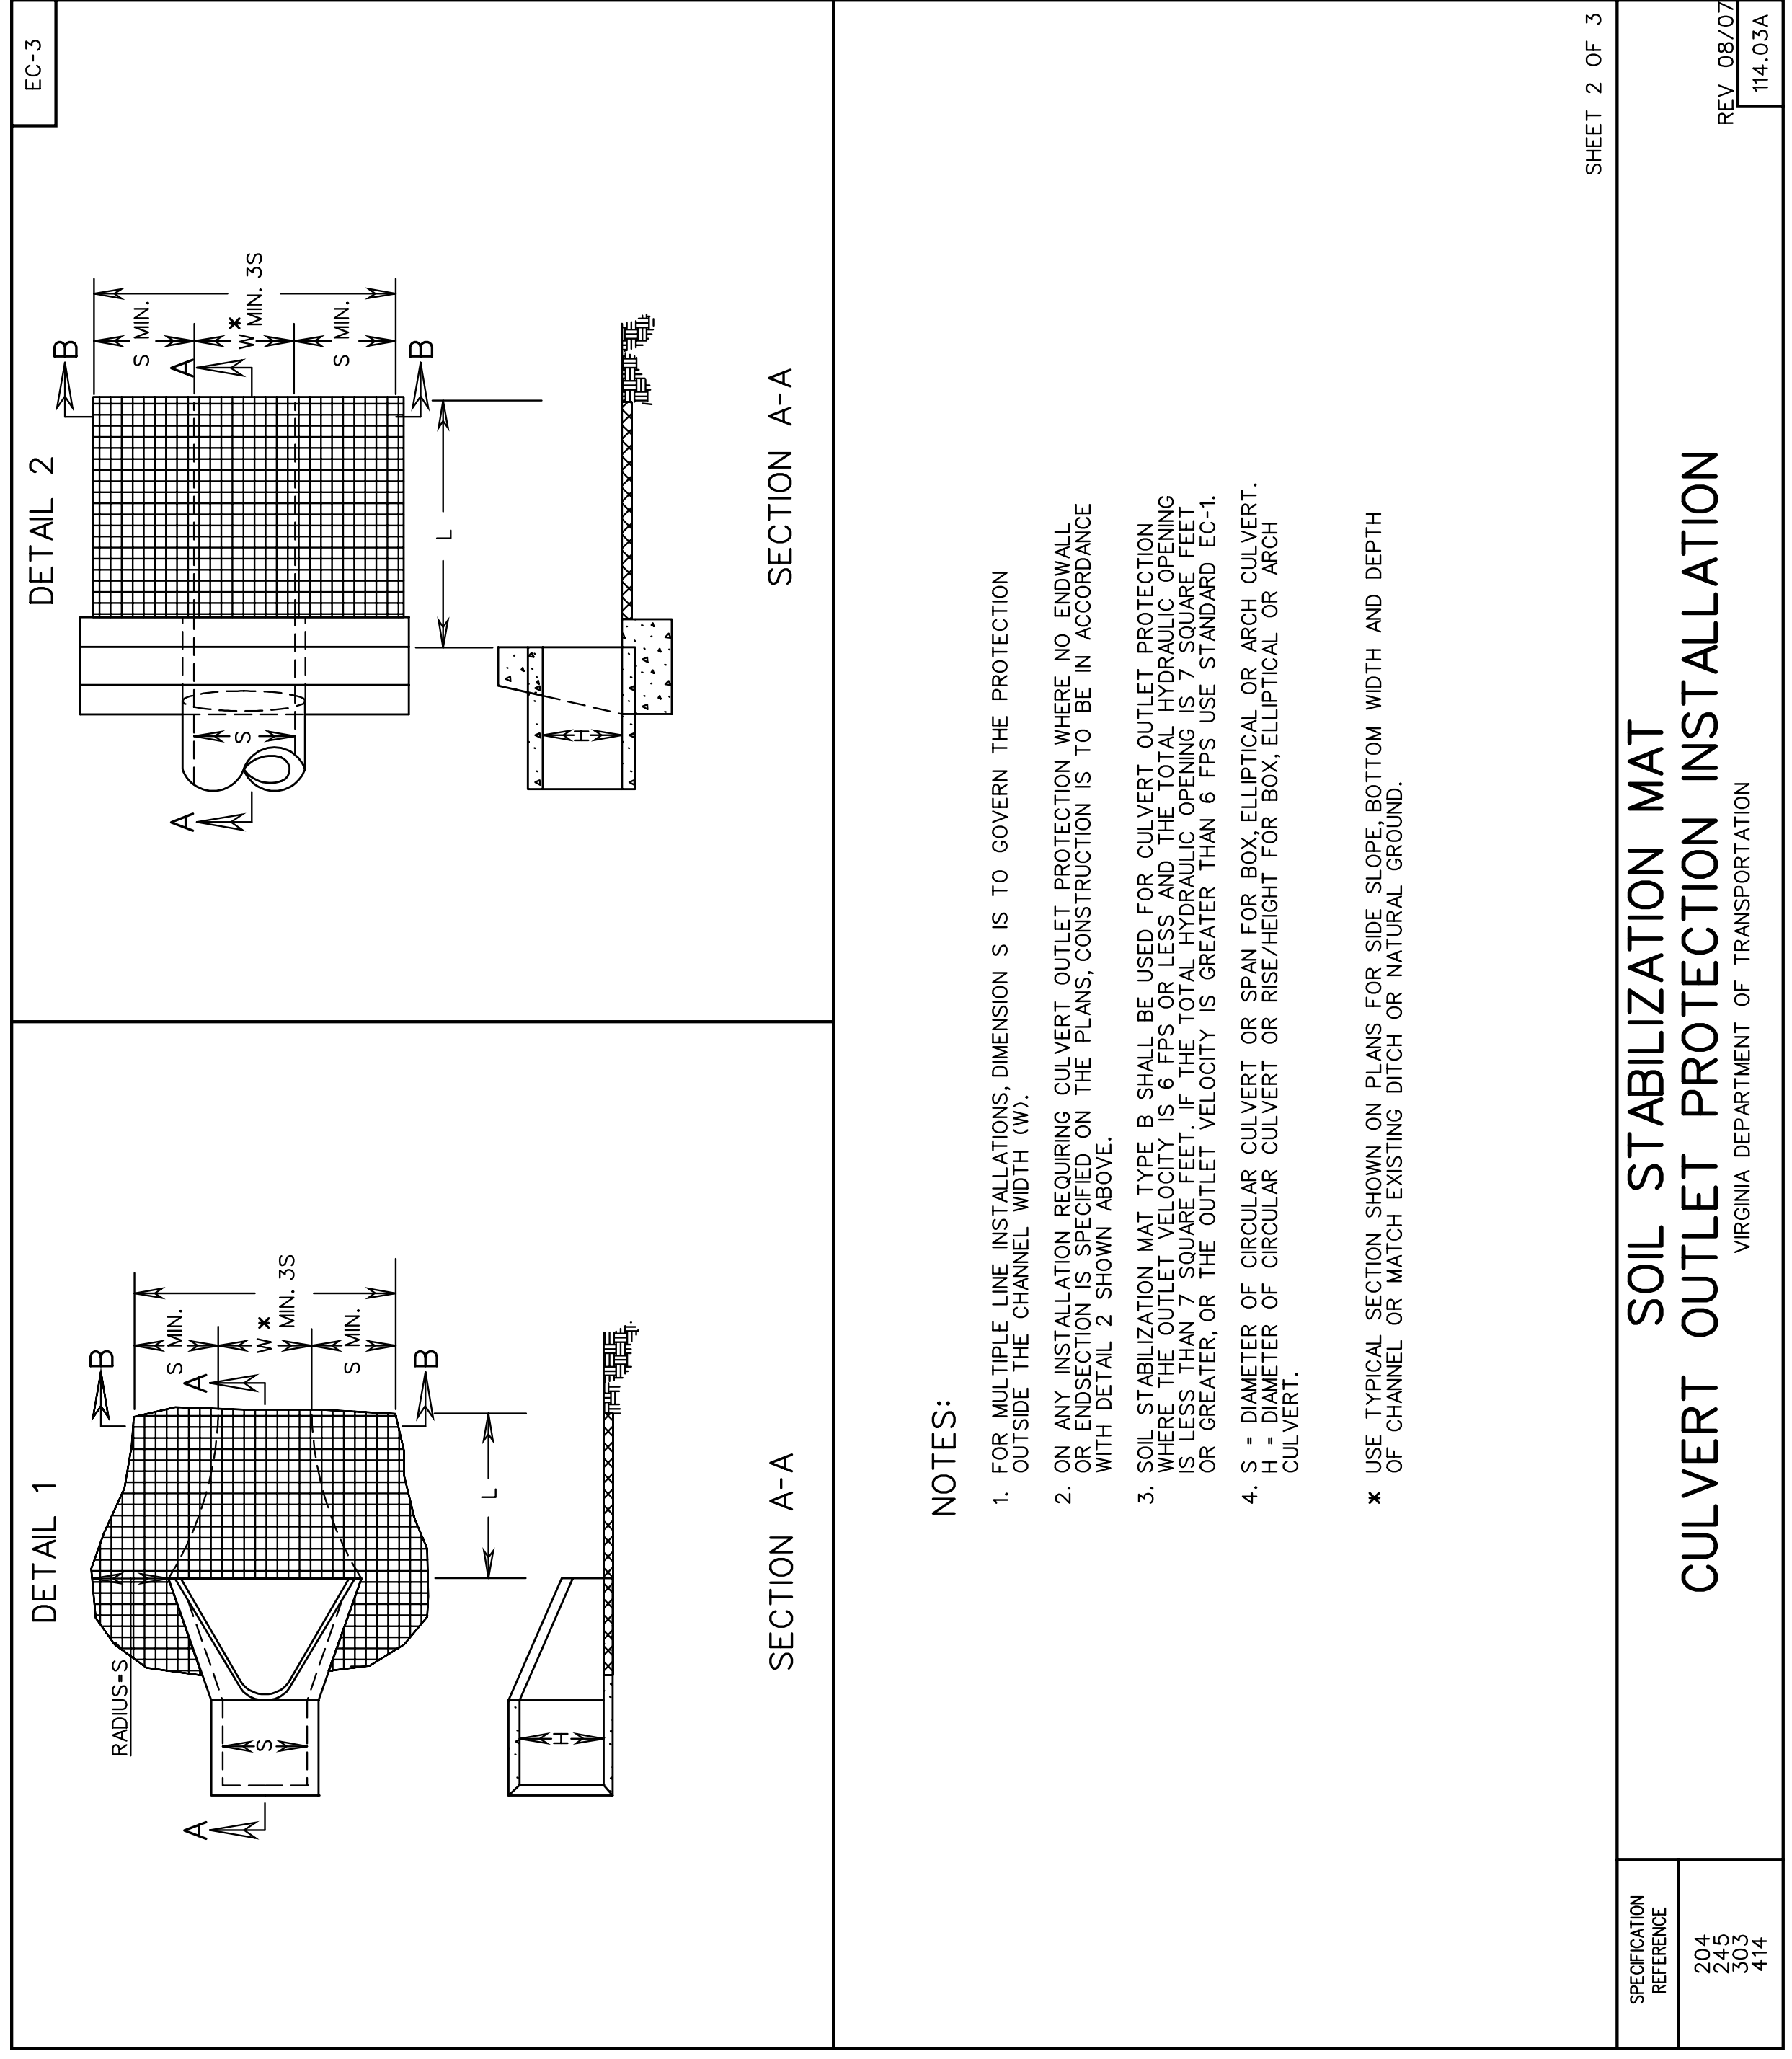

**SOIL STABILIZATION MAT
CULVERT OUTLET PROTECTION INSTALLATION**

VIRGINIA DEPARTMENT OF TRANSPORTATION

REV 8/07
SPECIAL DESIGN SECTION
DRAWING NO. A 70

PLAN NO.	PROJECT	FILE NO.	SHEET NO.