
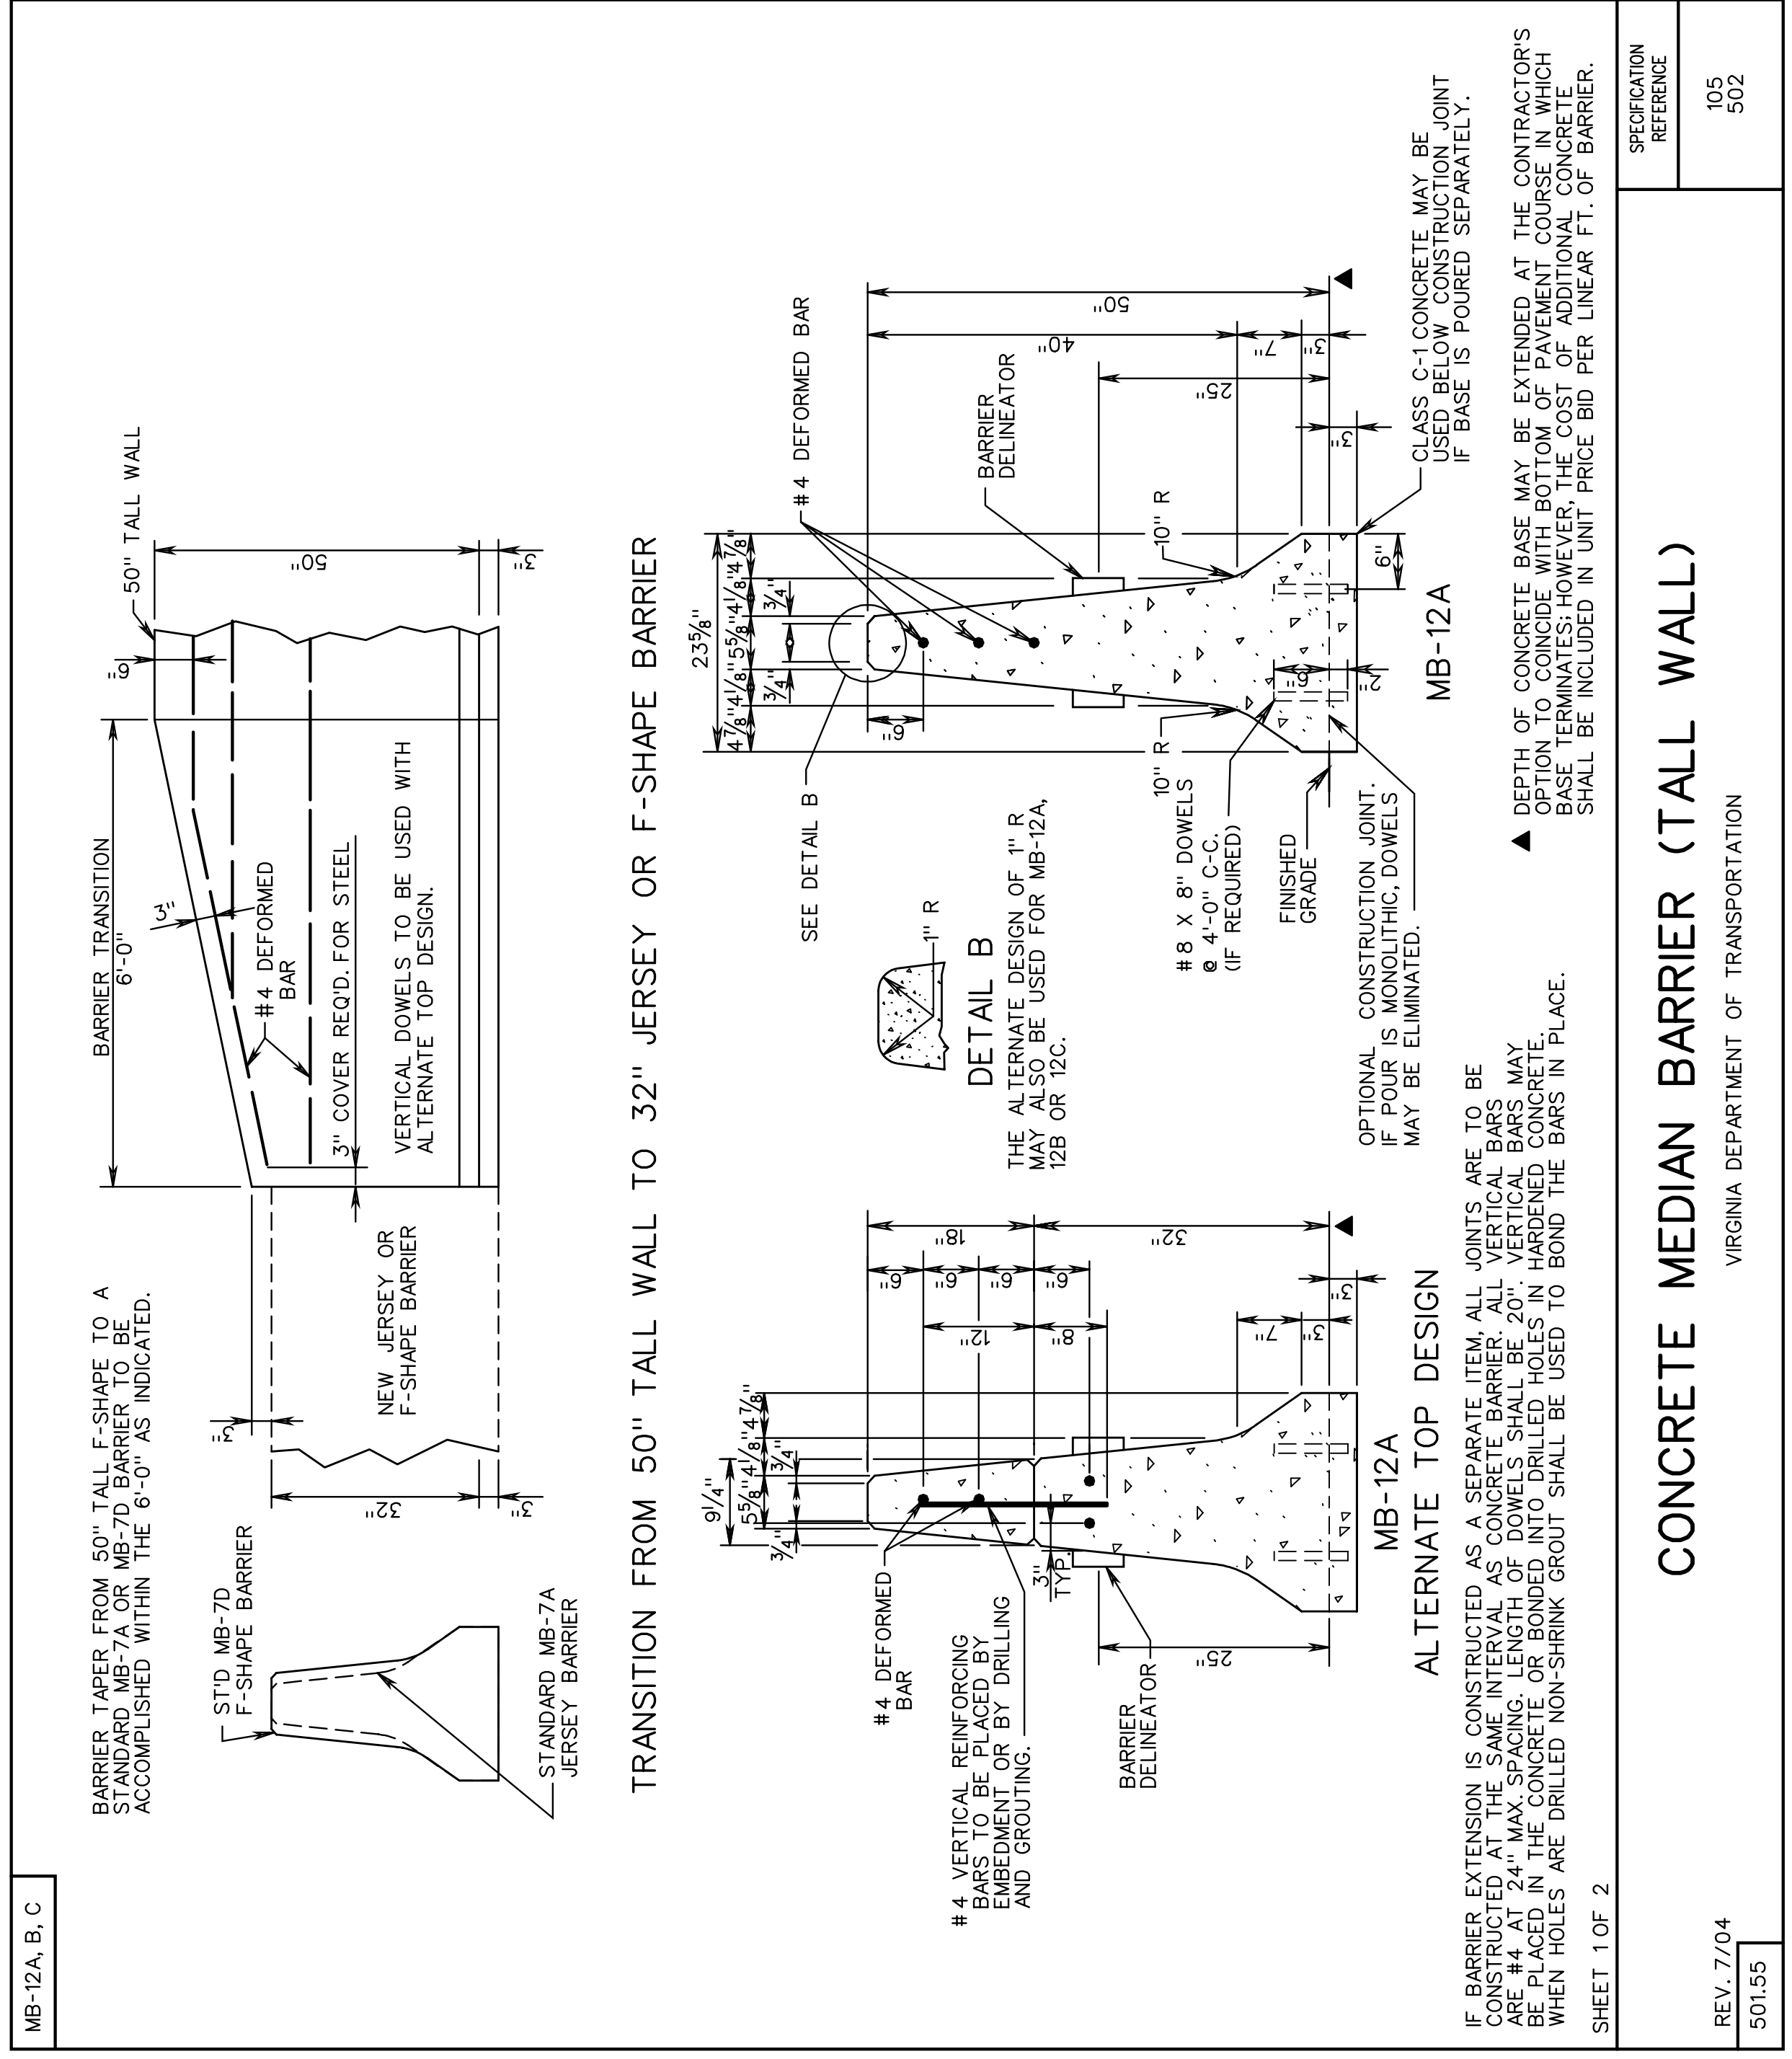


SURVEYED BY _____
SUPERVISED BY _____
DESIGNED BY _____

DESIGN FEATURES RELATING TO CONSTRUCTION OR TO REGULATION AND CONTROL OF TRAFFIC MAY BE SUBJECT TO CHANGE AS DEEMED NECESSARY BY THE DEPARTMENT

REVISED	STATE	FEDERAL AID		STATE		SHEET NO.
		PROJECT	ROUTE	PROJECT		
	VA.					

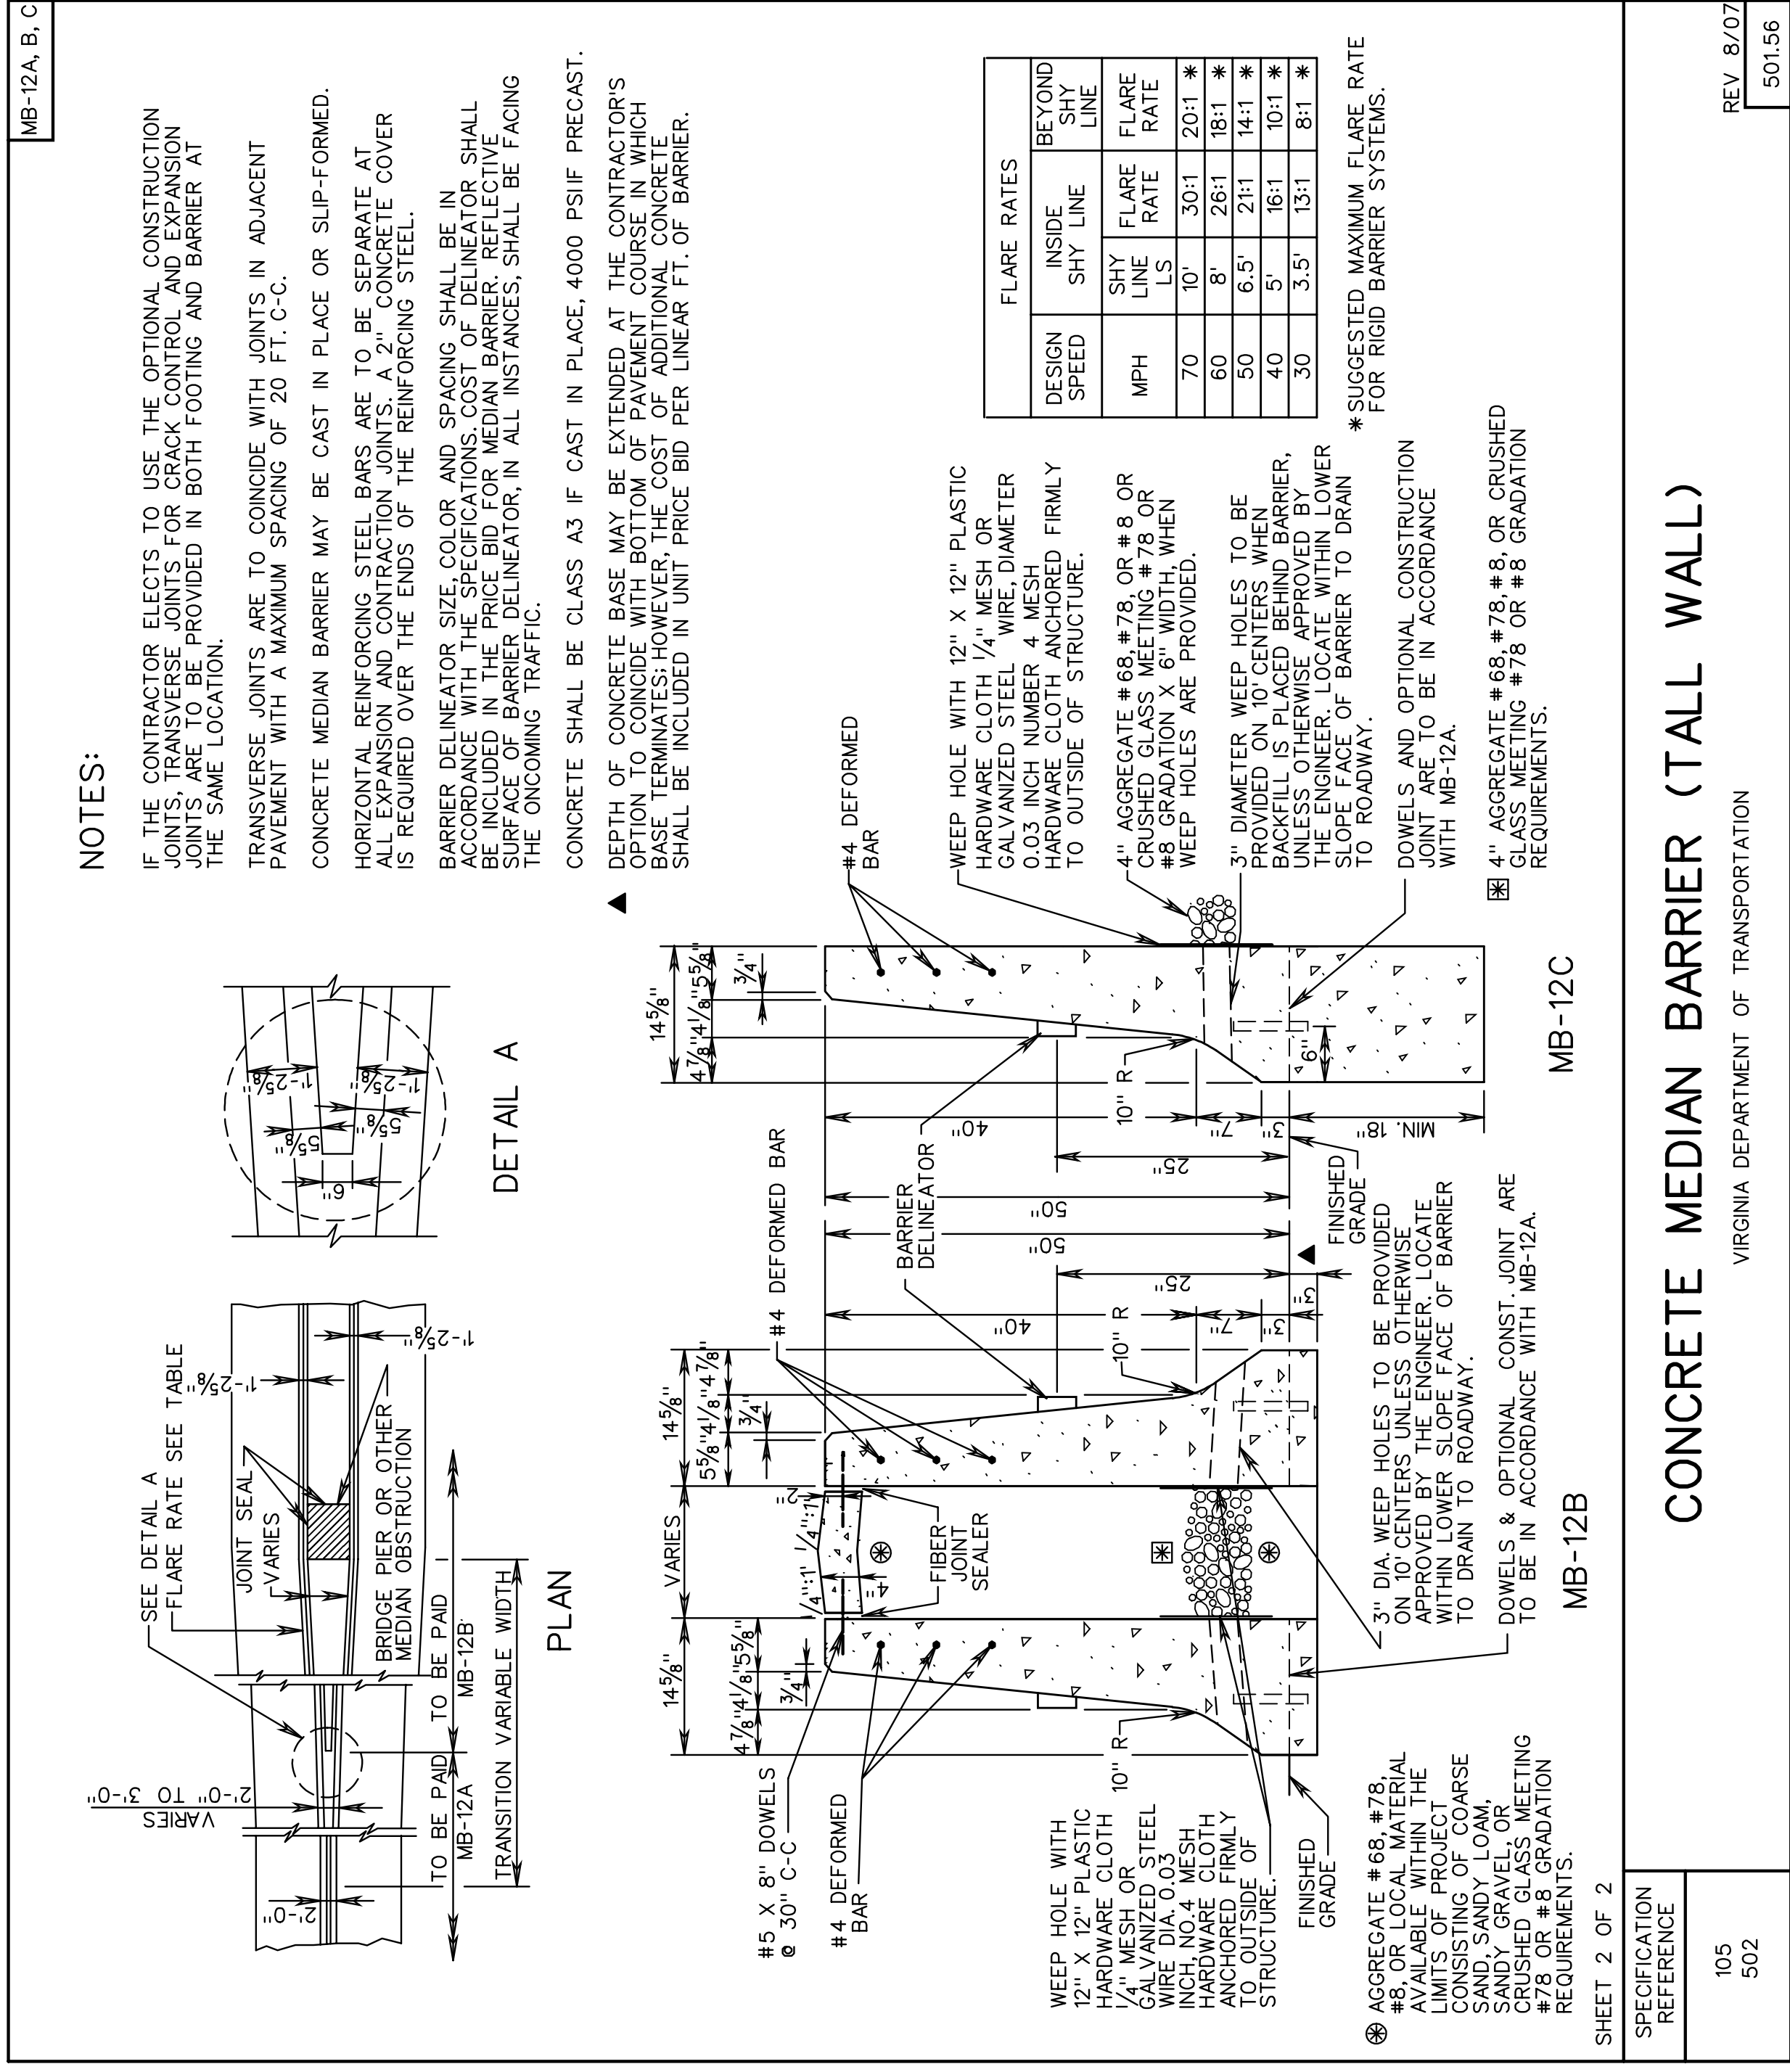

PLAN NO.	PROJECT	FILE NO.	SHEET NO.

CONCRETE MEDIAN BARRIER (TALL WALL)
VIRGINIA DEPARTMENT OF TRANSPORTATION