

9/5/2014
8:28:34 AM

Plan Sheet (1) of 1
Plotted By: stewartjwills

PROJECT MANAGER _____
SURVEYED BY, DATE _____
DESIGN BY _____
SUBSURFACE UTILITY BY, DATE _____

REVISED	STATE	ROUTE	STATE PROJECT	SHEET NO.
1/14/14	VA	XXX	XXXX-XXX-XXX, RW-20X, C-50X	3

DESIGN FEATURES RELATING TO CONSTRUCTION OR TO REGULATION AND CONTROL OF TRAFFIC MAY BE SUBJECT TO CHANGE AS DEEMED NECESSARY BY THE DEPARTMENT

VDOT Location and Design
Richmond, Virginia
ROADWAY ENGINEER

VDOT Location and Design
Richmond, Virginia
HYDRAULIC ENGINEER

THESE PLANS ARE UNFINISHED AND ARE NOT TO BE USED FOR ANY TYPE OF CONSTRUCTION.

UTILITY OWNERS

Water & Sanitary:
Town of Culpeper
15048 Service Lane
Culpeper, Virginia 22701
(540) 825-0285


Cable Television:
Comcast Communications Corporation
400 Westfield Road
Charlottesville, VA 22901
(434) 951-3700

Gas:
Columbia Gas
4176 Blue Dau Drive
Warrenton, Virginia 20187
(540) 349-2773

Telephone:
Verizon
502 E. Piedmont Street
Culpeper, Virginia 22701
(540) 829-2709

Electric:
Dominion Virginia Power
1719 Hydraulic Road
Charlottesville, VA 22901
(434) 972-6727

Rappahannock Electric Cooperative
601 Madison Road
Culpeper, VA 22701
(540) 825-8373

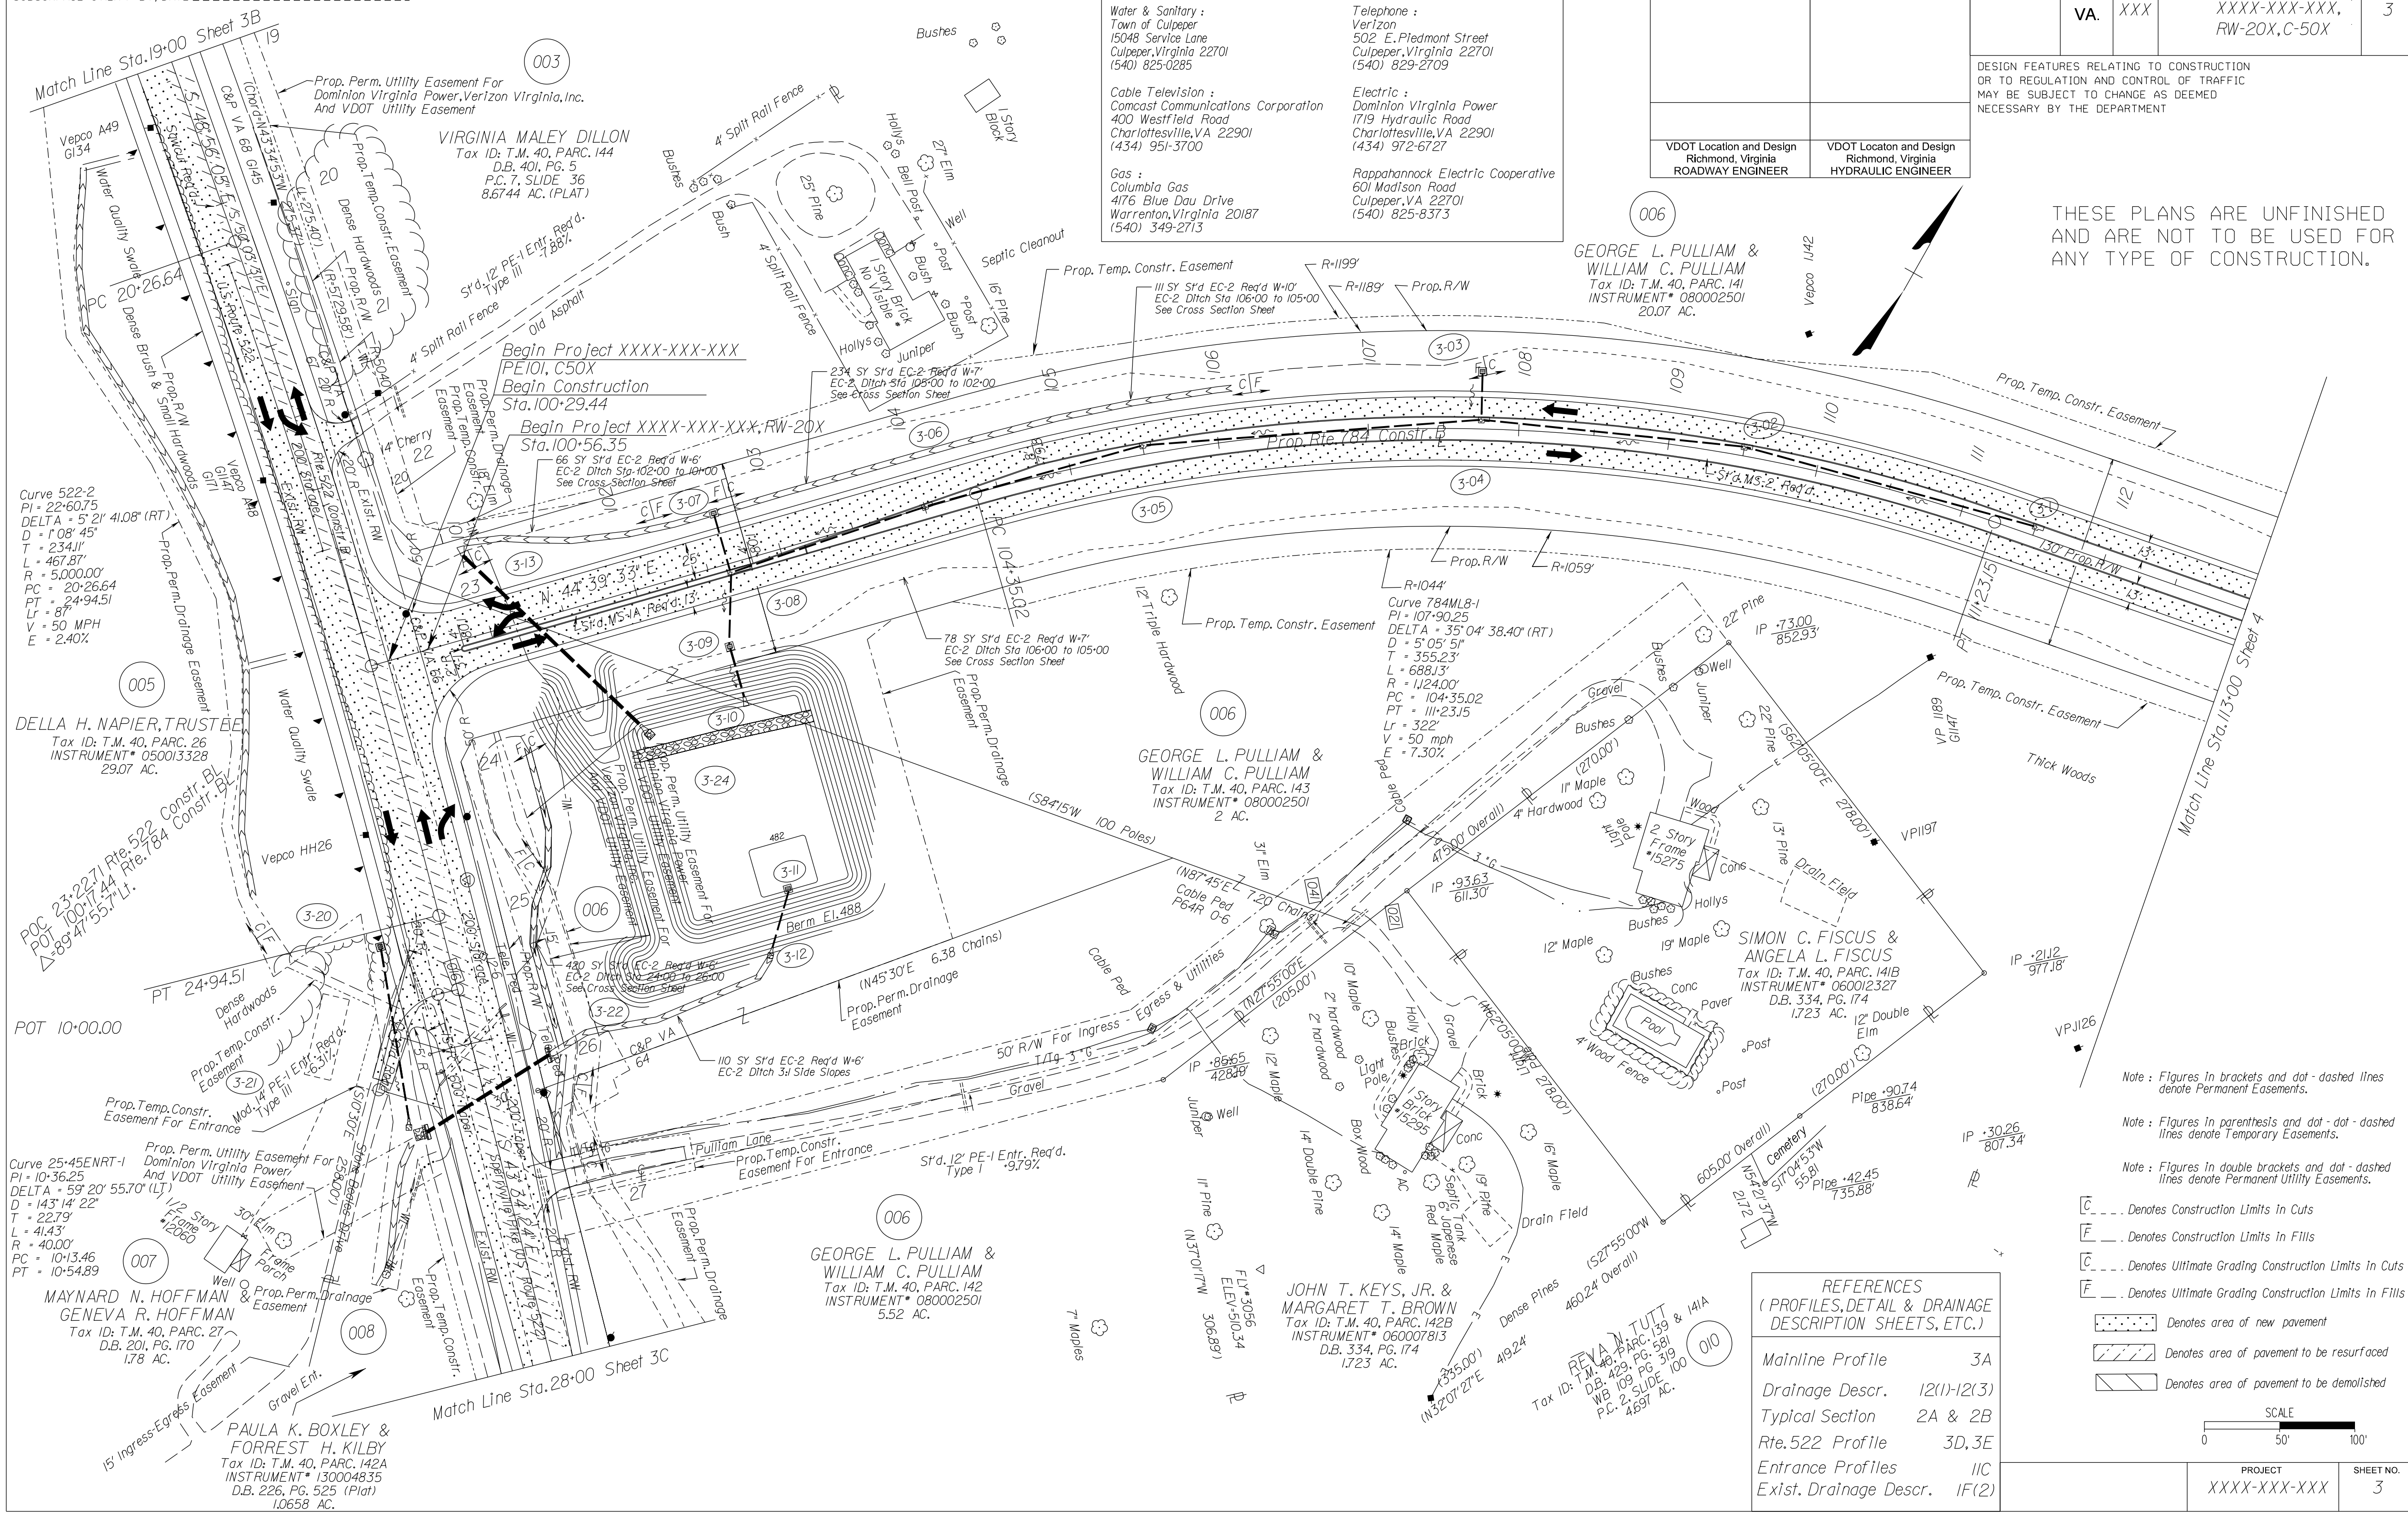


Note: Figures in brackets and dot-dashed lines denote Permanent Easements.
Note: Figures in parenthesis and dot-dashed lines denote Temporary Easements.
Note: Figures in double brackets and dot-dashed lines denote Permanent Utility Easements.

- [C] Denotes Construction Limits in Cuts
- [F] Denotes Construction Limits in Fills
- [C] Denotes Ultimate Grading Construction Limits in Cuts
- [F] Denotes Ultimate Grading Construction Limits in Fills
- [.....] Denotes area of new pavement
- [//] Denotes area of pavement to be resurfaced
- [X] Denotes area of pavement to be demolished

REFERENCES
(PROFILES, DETAIL & DRAINAGE DESCRIPTION SHEETS, ETC.)

Mainline Profile	3A
Drainage Descr.	12(1)-12(3)
Typical Section	2A & 2B
Rte. 522 Profile	3D, 3E
Entrance Profiles	11C
Exist. Drainage Descr.	1F(2)

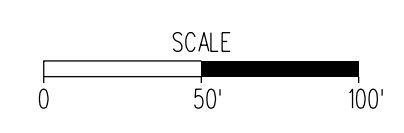

PROJECT	SHEET NO.
XXXX-XXX-XXX	3

FIGURE 2H - 31 SAMPLE 1 PLAN SHEET