


FOR DETAILS OF ALL COMPONENT PARTS AND  
 "GENERAL NOTES- PRECAST" SEE SHEETS  
 103.01-103.11

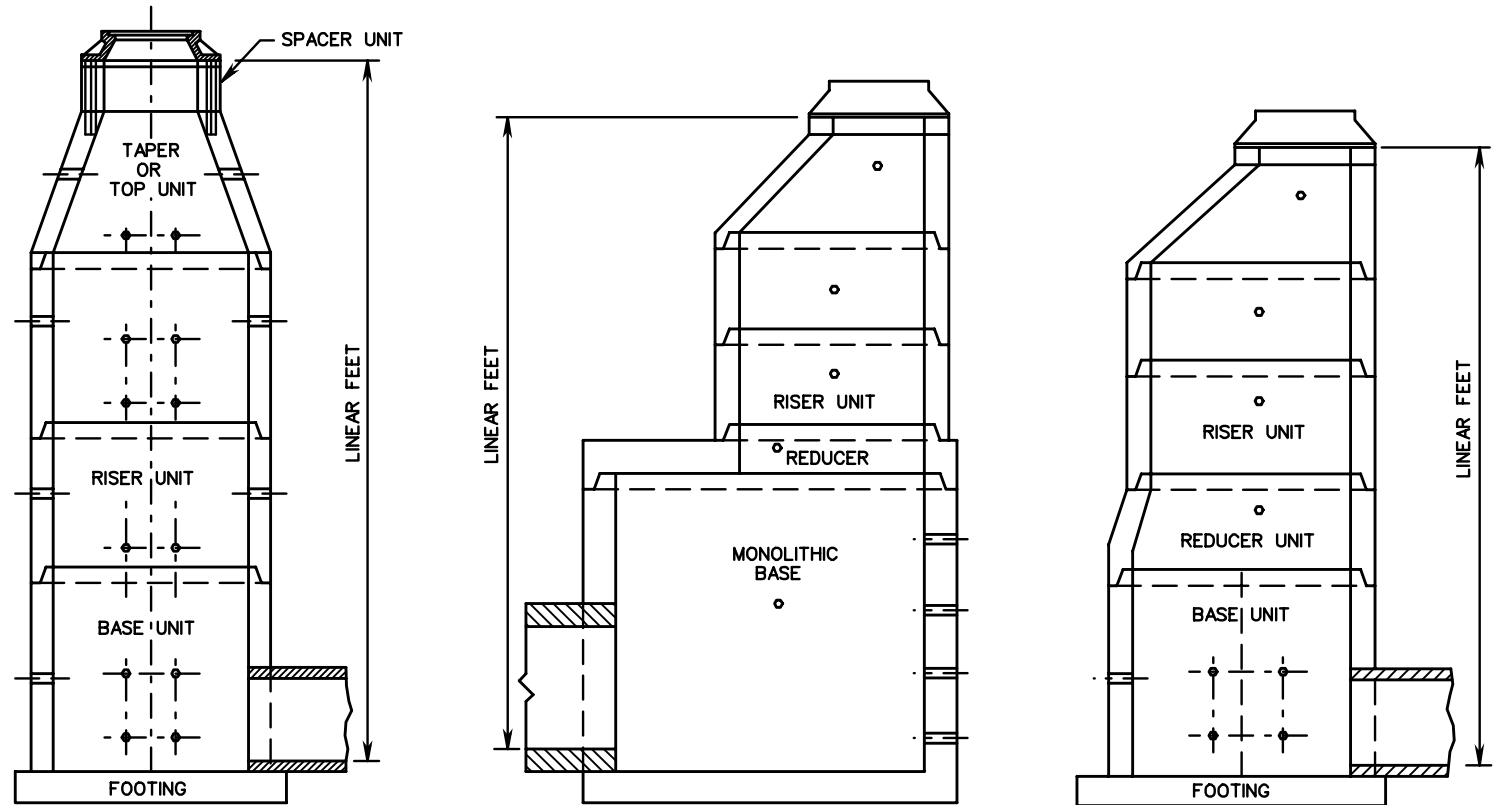

SPECIFICATION REFERENCE
105 302

# PRECAST MANHOLE

VIRGINIA DEPARTMENT OF TRANSPORTATION

<b>VDOT</b>	
ROAD AND BRIDGE STANDARDS	
REVISION DATE	SHEET 1 OF 1
	106.07