


* THE MINIMUM DISTANCE SHOWN IS A MINIMUM CLEAR SPACE REQUIRED FOR THE PROPER OPERATION OF THE IMPACT ATTENUATOR. STANDARD SHOULDER WIDTHS SHOULD BE DESIGNED AND MAINTAINED IN ACCORDANCE WITH CURRENT VDOT POLICY.

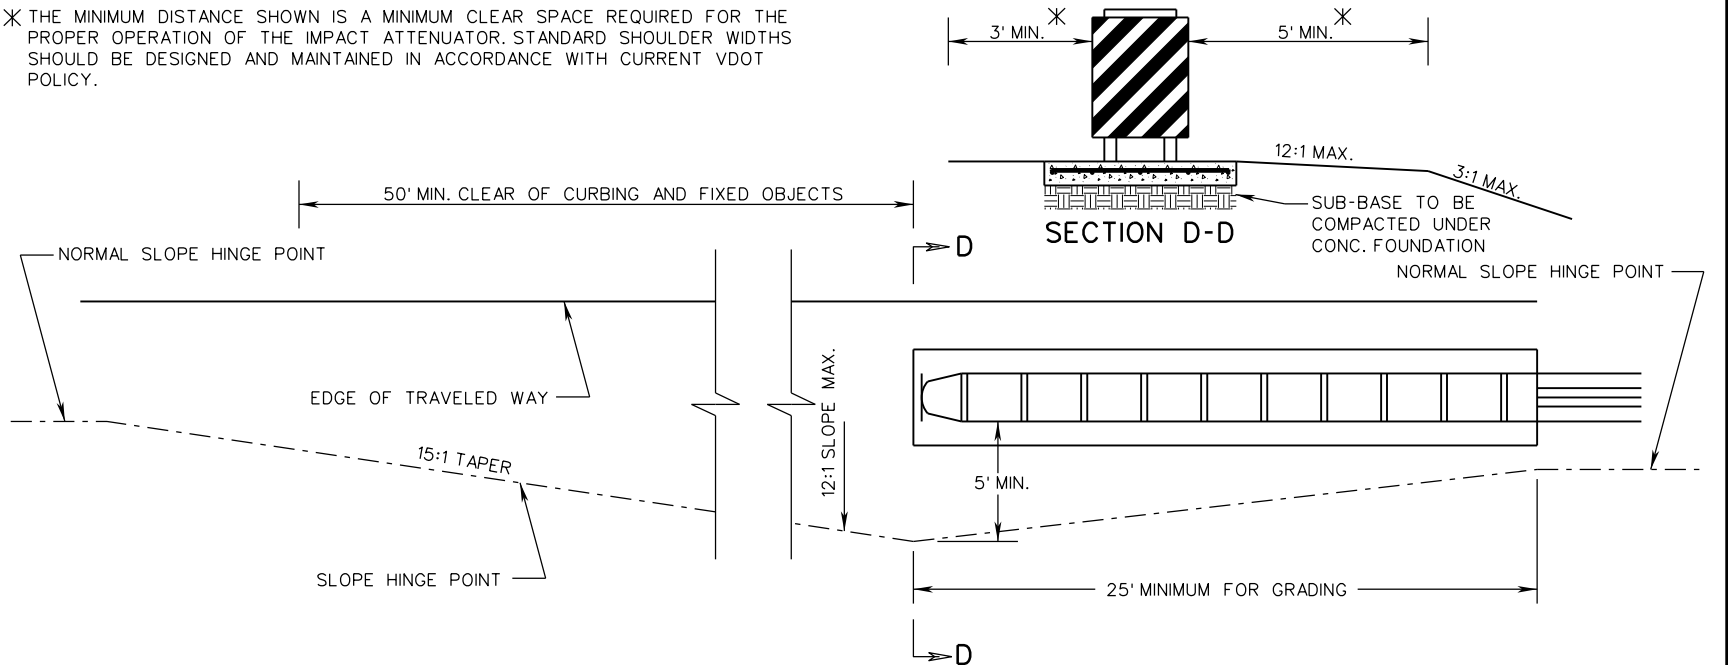

SITE PREPARATION REQUIREMENTS FOR IMPACT ATTENUATOR ON A SHOULDER

SPECIFICATION REFERENCE 105 221 505 512	A COPY OF THE ORIGINAL SEALED AND SIGNED STANDARD DRAWING IS ON FILE IN THE CENTRAL OFFICE		VDOT ROAD AND BRIDGE STANDARDS
	IMPACT ATTENUATOR TYPE 1 RE-DIRECTIVE PERMANENT INSTALLATION (TL-3 ≥ 40 MPH) VIRGINIA DEPARTMENT OF TRANSPORTATION		
			SHEET 3 OF 3 505.03