


SAMPLE

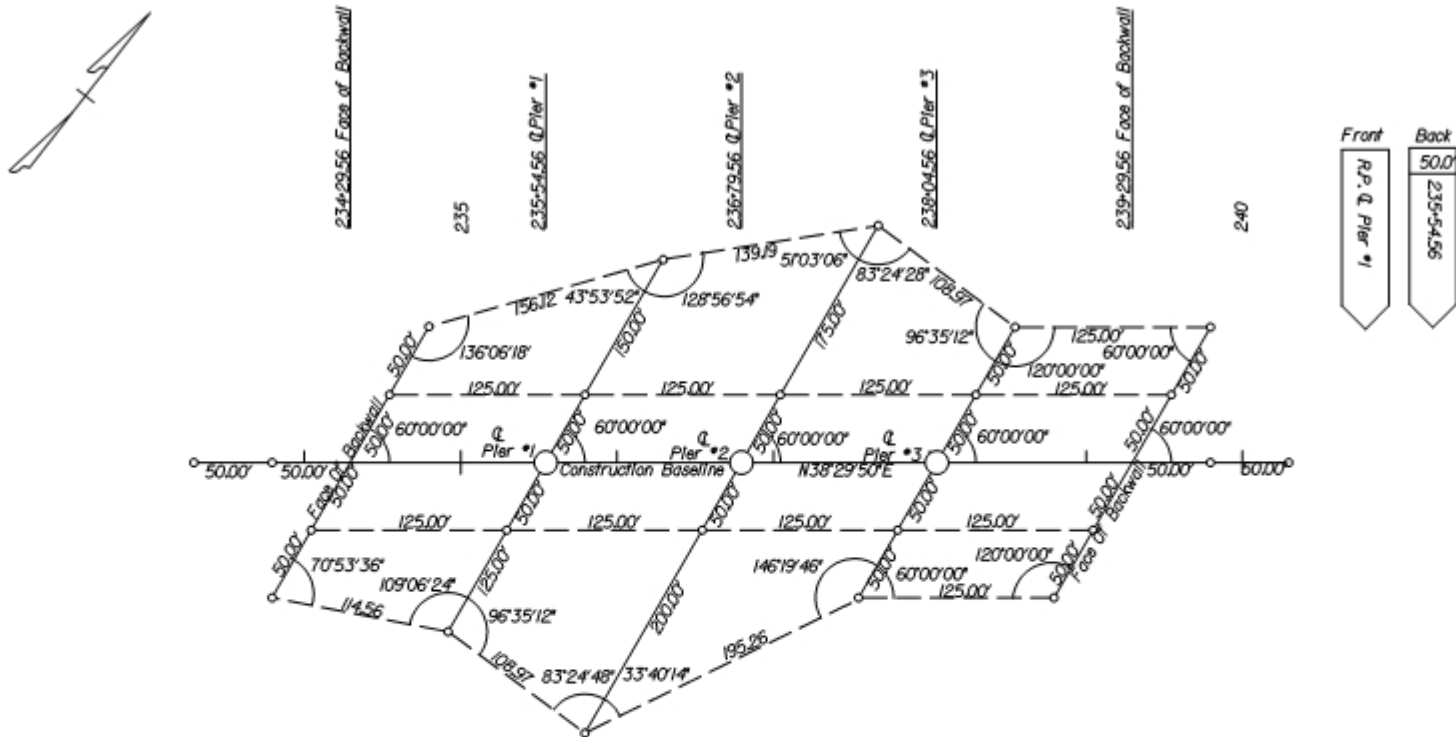

Certification

I, Licensed Land Surveyor, Hereby State The Stake Out Of Bridge *-----, Project*
 Was Conducted Under My Direct Supervision And This Sketch Correctly Represents The Location Of
 All Offset Points Staked In The Field.

 Land Surveyor Reg. # Date



Benchmark #1 - 3 Nails Set In The Side Of A 36" Oak, 85' Lt. Sta. 232+00 Construction Baseline
 Elevation = 433.98

Benchmark #2 - Railroad Spike Set In The Top Of A 48" Stump, 105' Rt. Sta. 240+50 Construction Baseline
 Elevation = 429.22

FIGURE 2