


PROJECT MANAGER _____
 SURVEYED BY _____
 DESIGN SUPERVISED BY _____
 DESIGNED BY _____

DESIGN FEATURES RELATING TO CONSTRUCTION OR TO REGULATION AND CONTROL OF TRAFFIC MAY BE SUBJECT TO CHANGE AS DEEMED NECESSARY BY THE DEPARTMENT

REVISED	STATE	FEDERAL AID PROJECT	ROUTE	STATE PROJECT	SHEET NO.
	VA.				

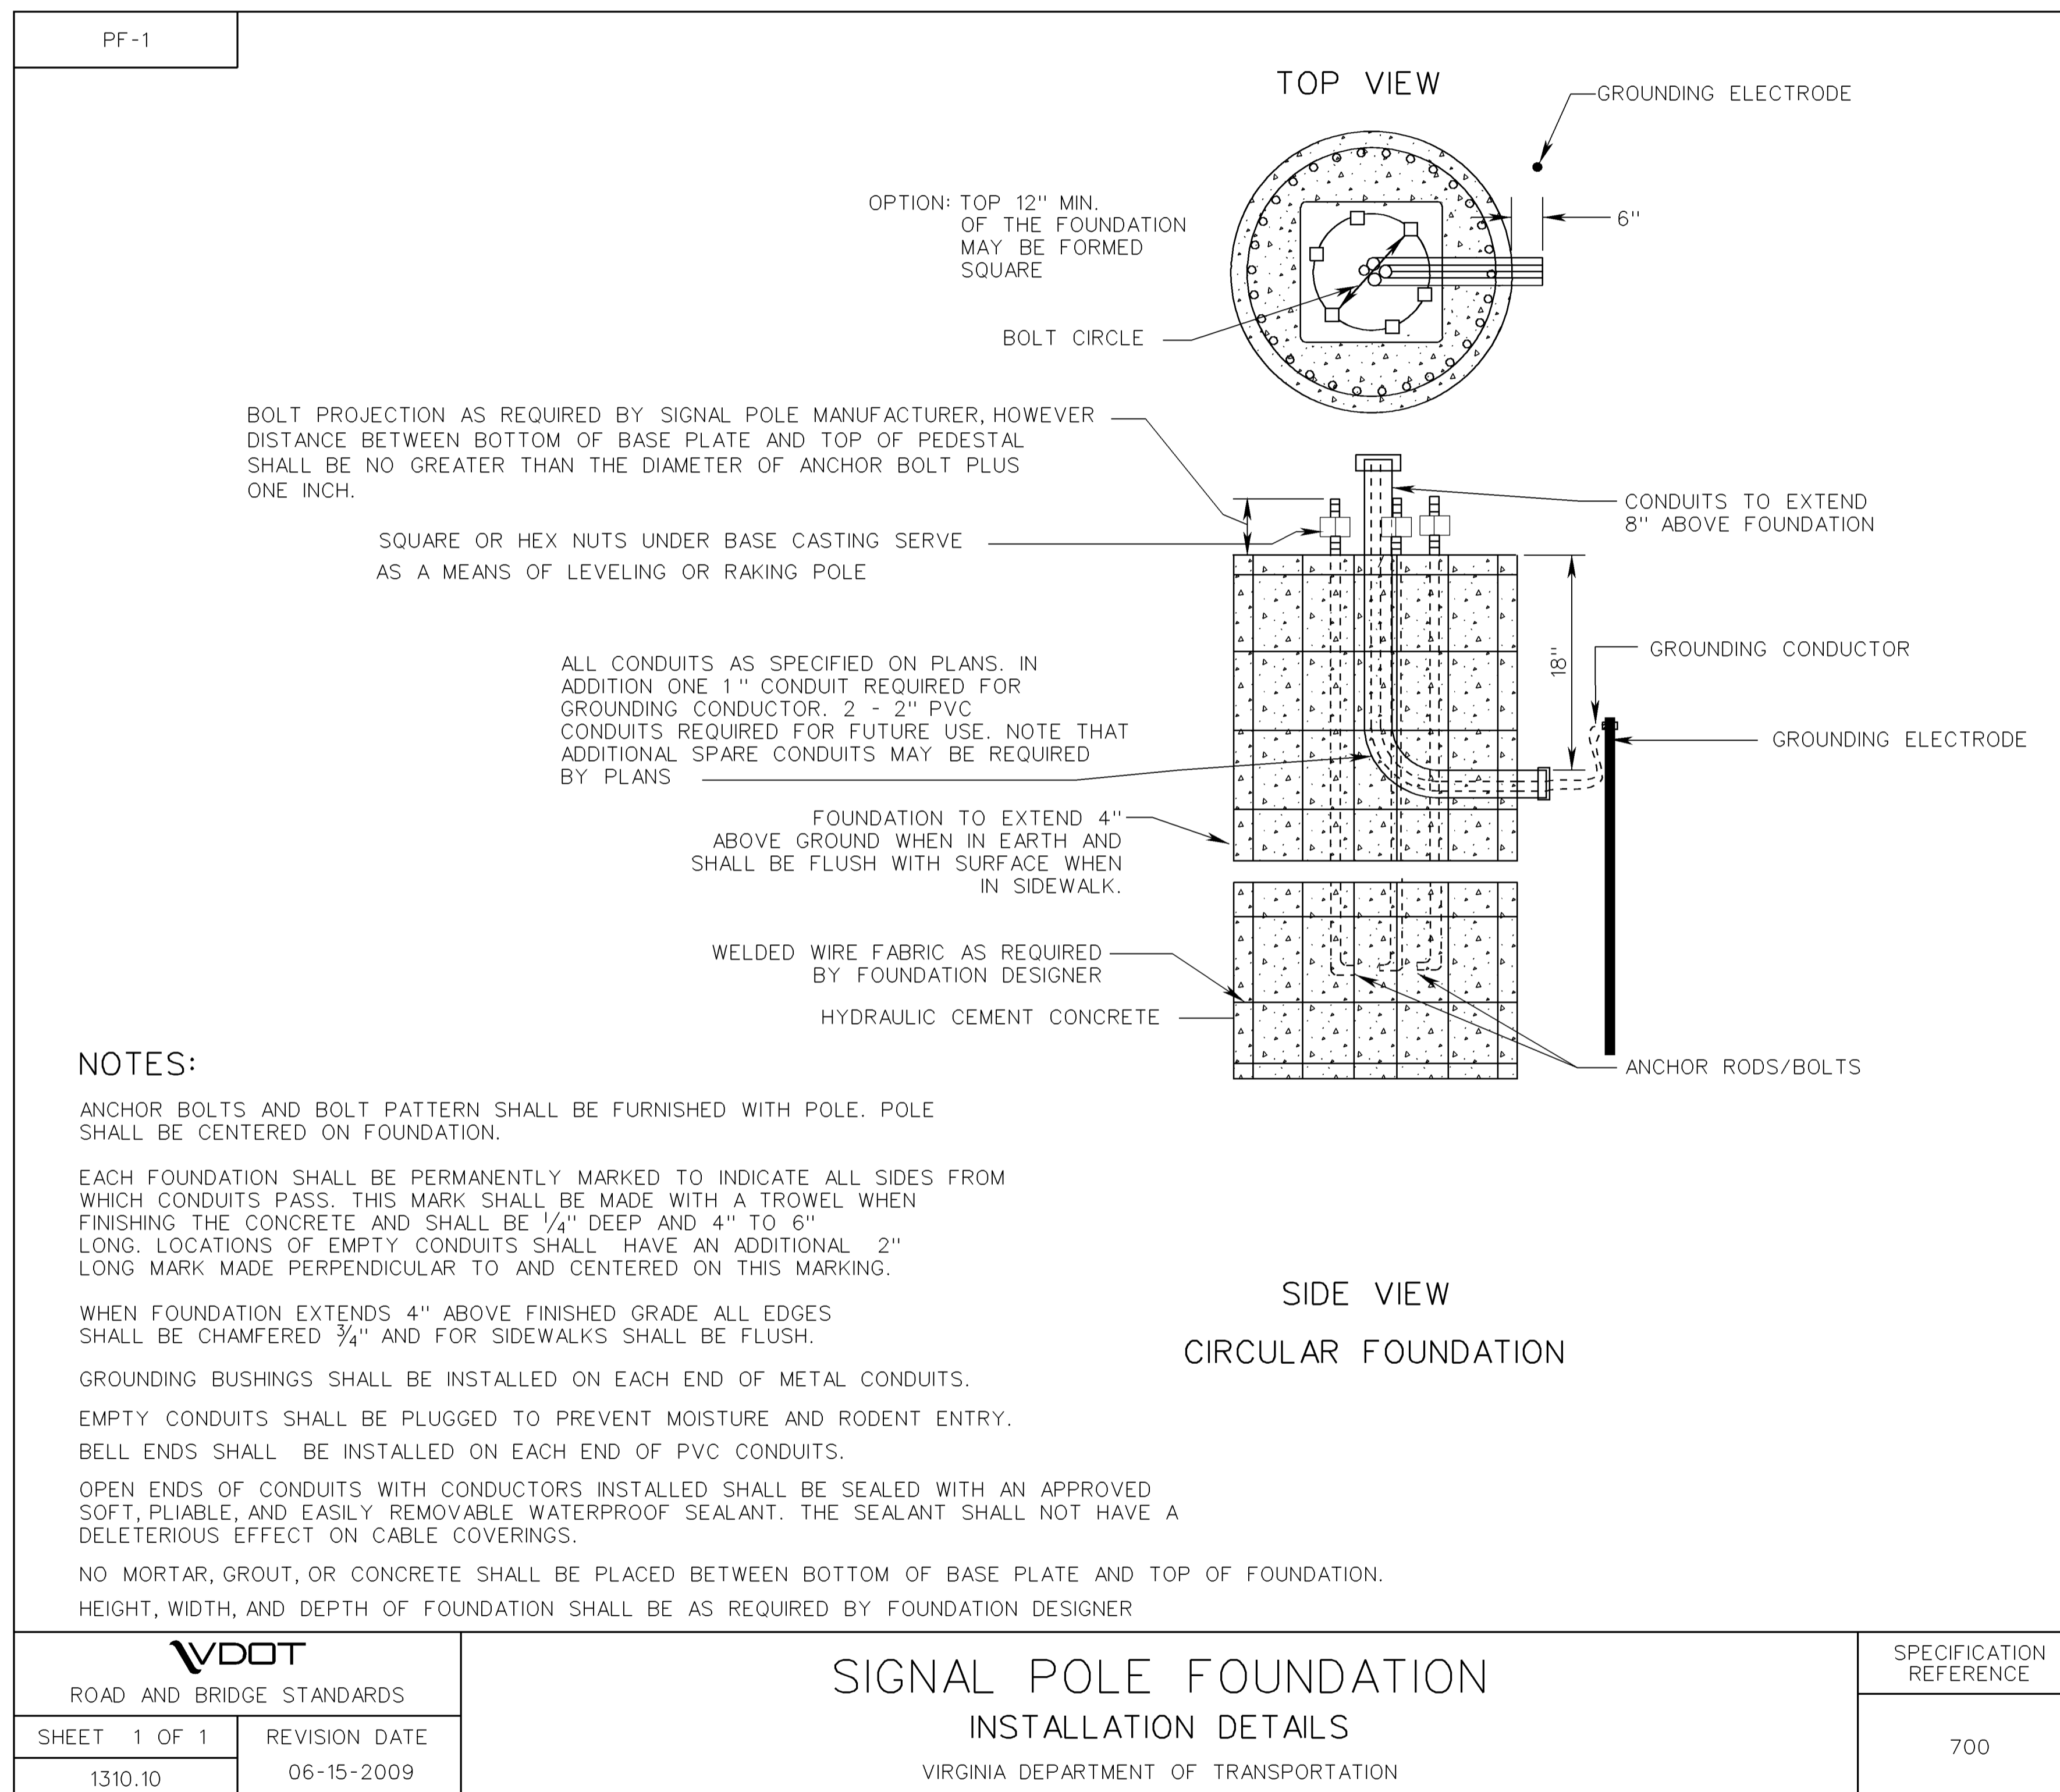

ROAD AND BRIDGE STANDARDS

SHEET 1 OF 1	REVISION DATE
1310.10	06-15-2009

NEW. 6/15/09

SPECIAL DESIGN SECTION
 DRAWING NO. IIS13_26

PLAN NO.	PROJECT	FILE NO.	SHEET NO.