
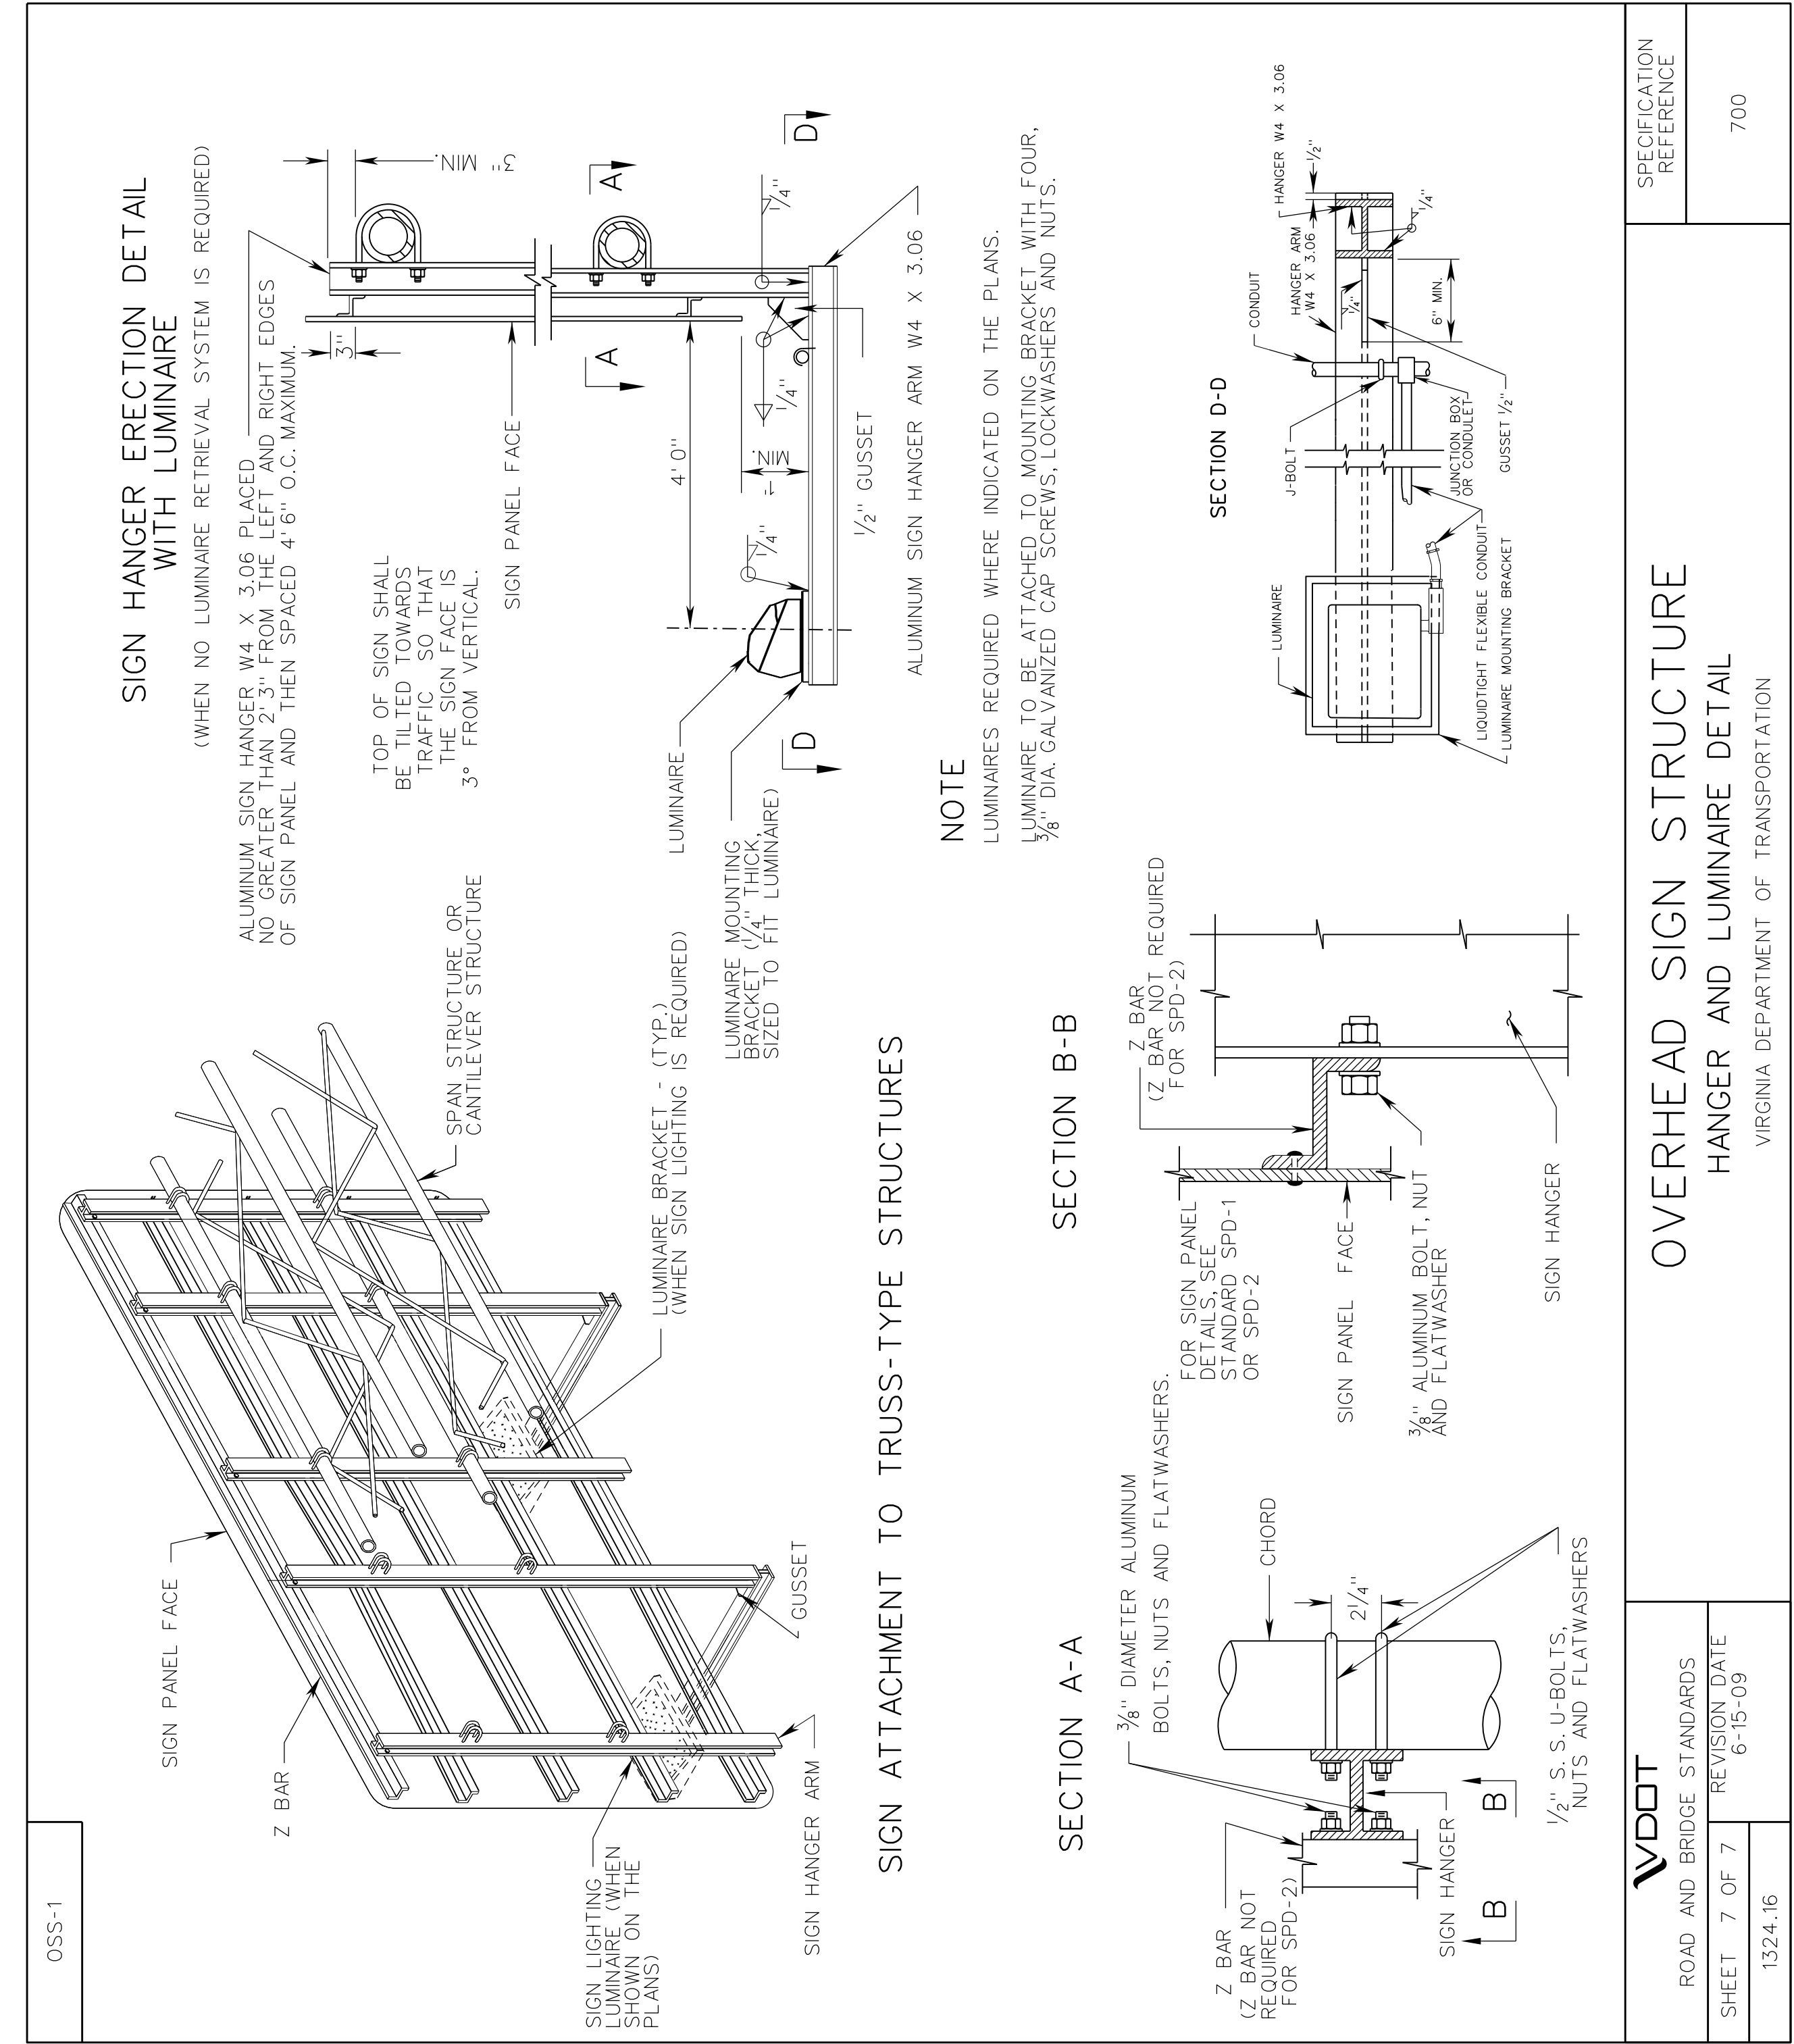


PROJECT MANAGER _____
SURVEYED BY _____
DESIGN SUPERVISED BY _____
DESIGNED BY _____

DESIGN FEATURES RELATING TO CONSTRUCTION OR TO REGULATION AND CONTROL OF TRAFFIC MAY BE SUBJECT TO CHANGE AS DEEMED NECESSARY BY THE DEPARTMENT

REVISED	STATE	FEDERAL AID	ROUTE	STATE	SHEET NO.
	PROJECT	PROJECT	PROJECT	PROJECT	
	VA.				

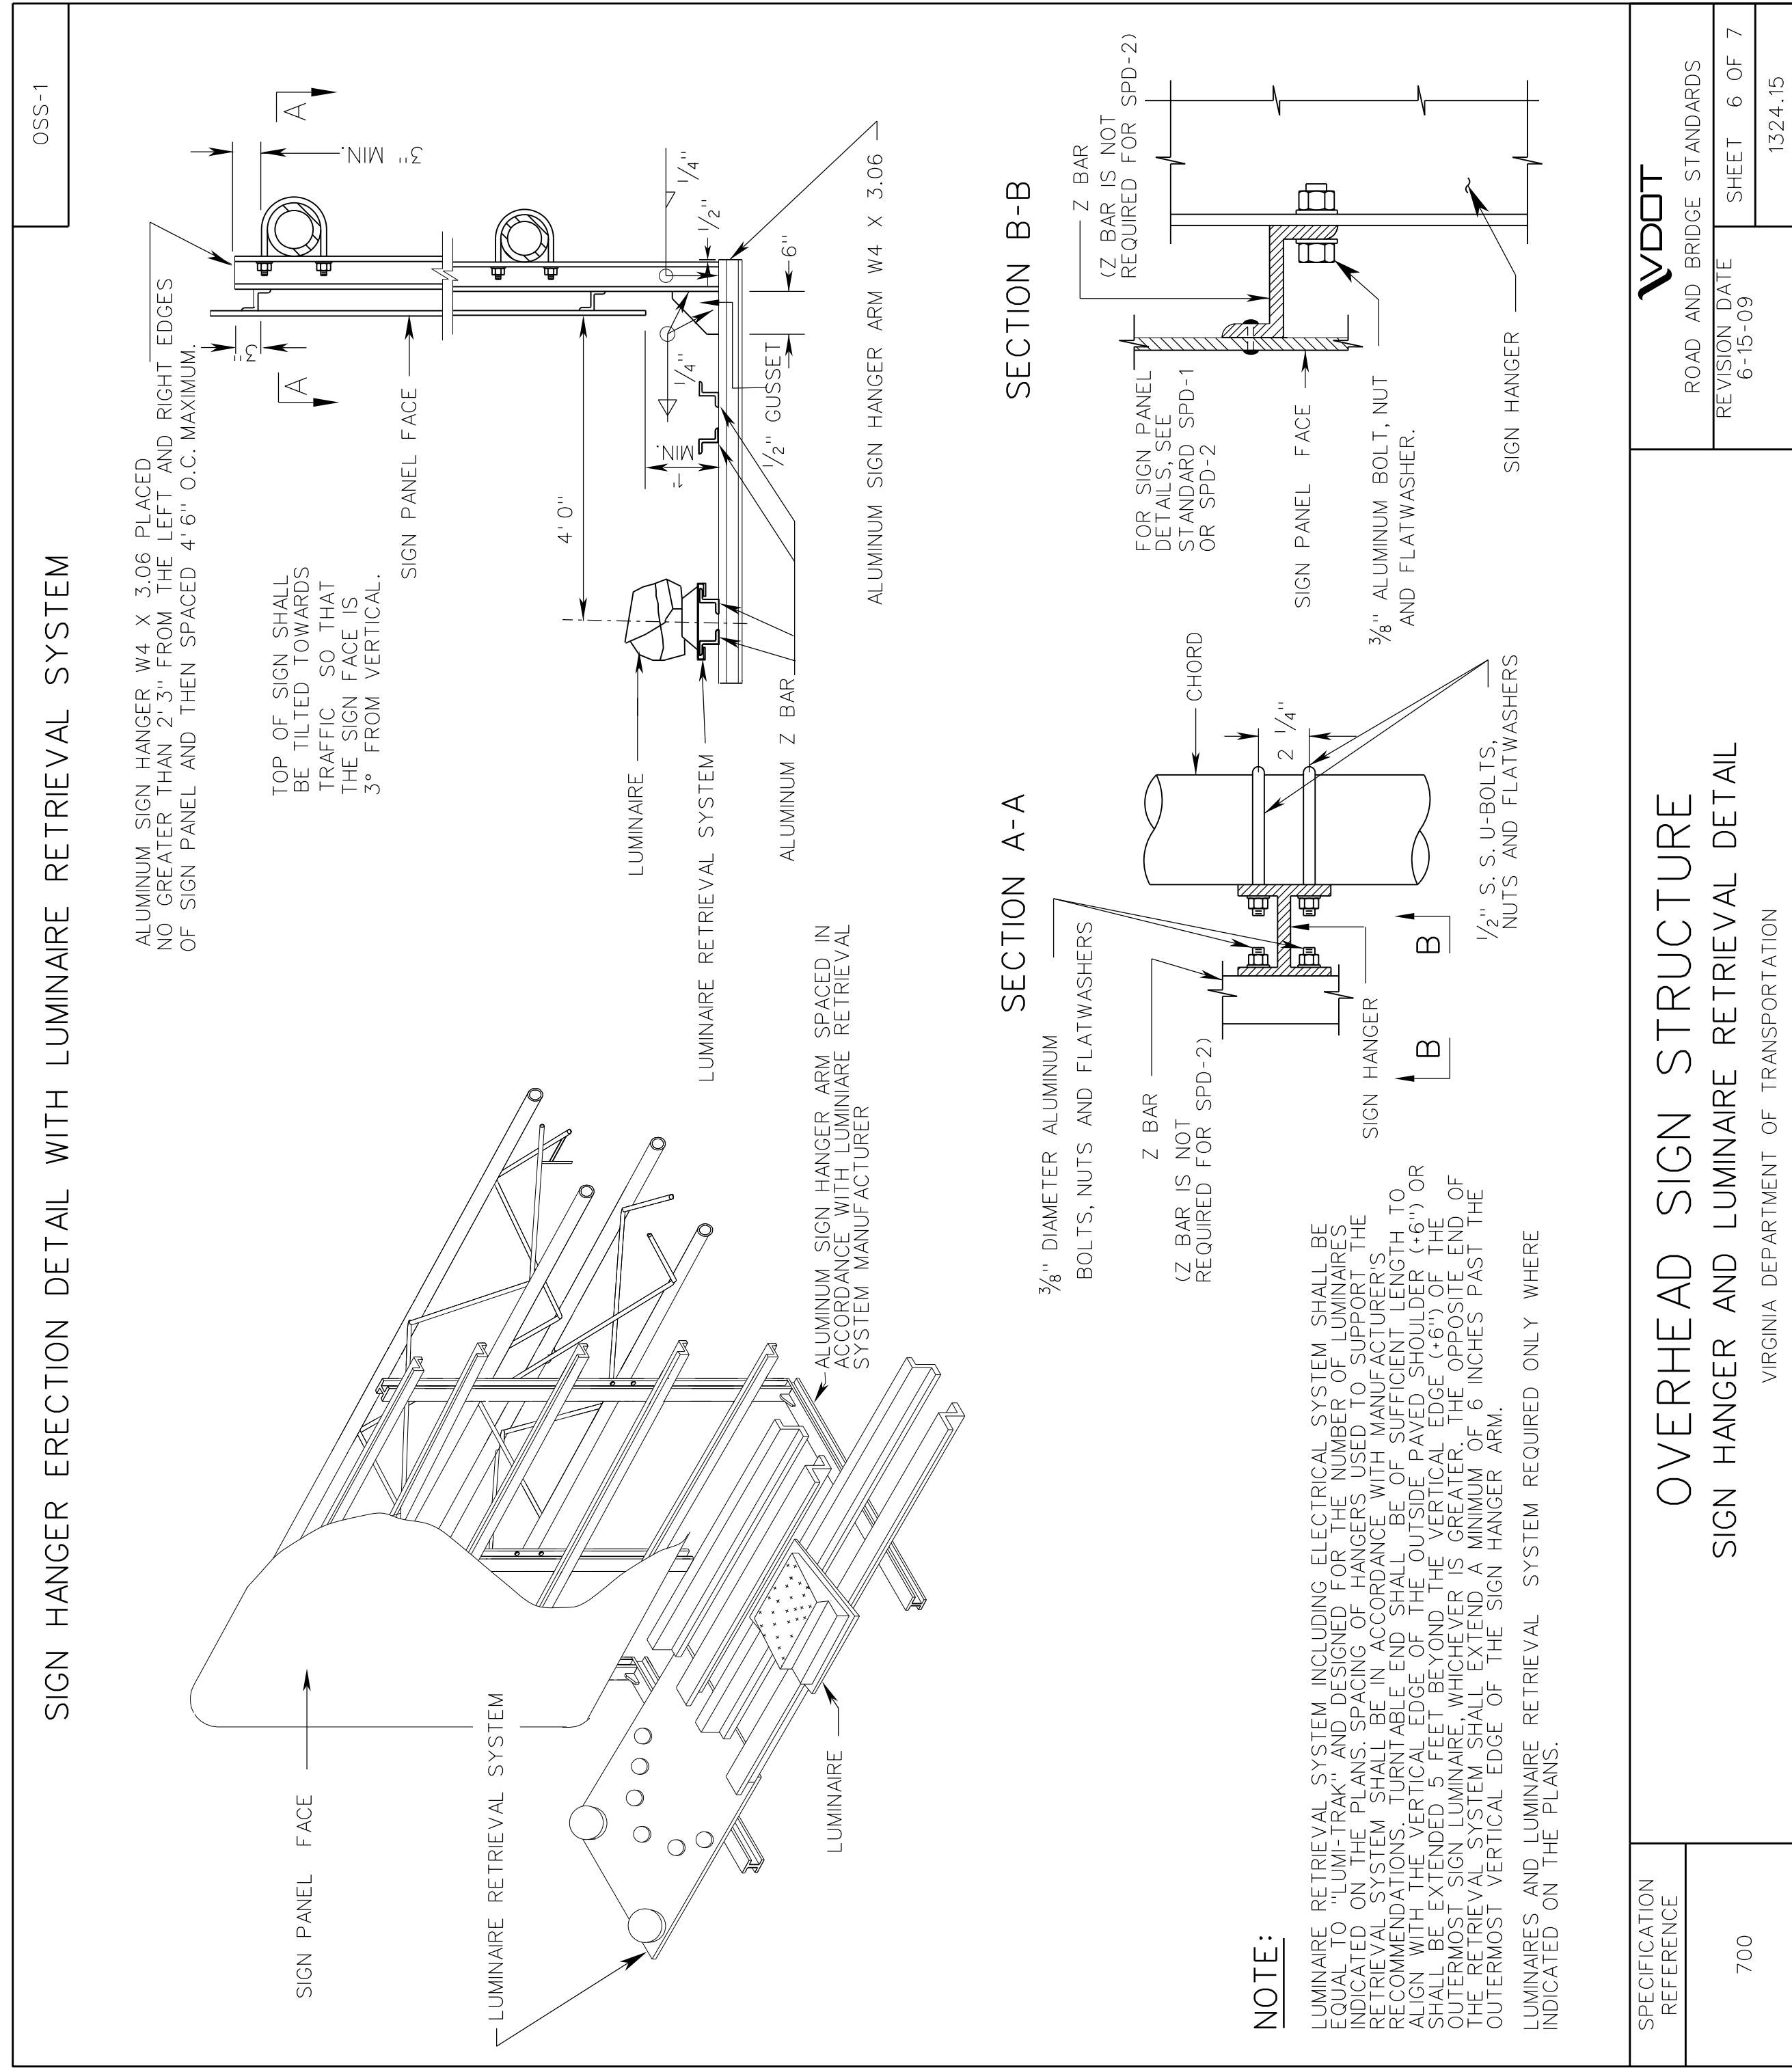

SIGN ATTACHMENT TO TRUSS-TYPE STRUCTURES

NEW 6/15/09
SPECIAL DESIGN SECTION
DRAWING NO. IIS13_42

PLAN NO.	PROJECT	FILE NO.	SHEET NO.