


PROJECT MANAGER \_\_\_\_\_  
 SURVEYED BY \_\_\_\_\_  
 DESIGN SUPERVISED BY \_\_\_\_\_  
 DESIGNED BY \_\_\_\_\_

DESIGN FEATURES RELATING TO CONSTRUCTION OR TO REGULATION AND CONTROL OF TRAFFIC MAY BE SUBJECT TO CHANGE AS DEEMED NECESSARY BY THE DEPARTMENT

REVISED	STATE	FEDERAL AID	ROUTE	STATE	SHEET NO.
	VA.	PROJECT		PROJECT	

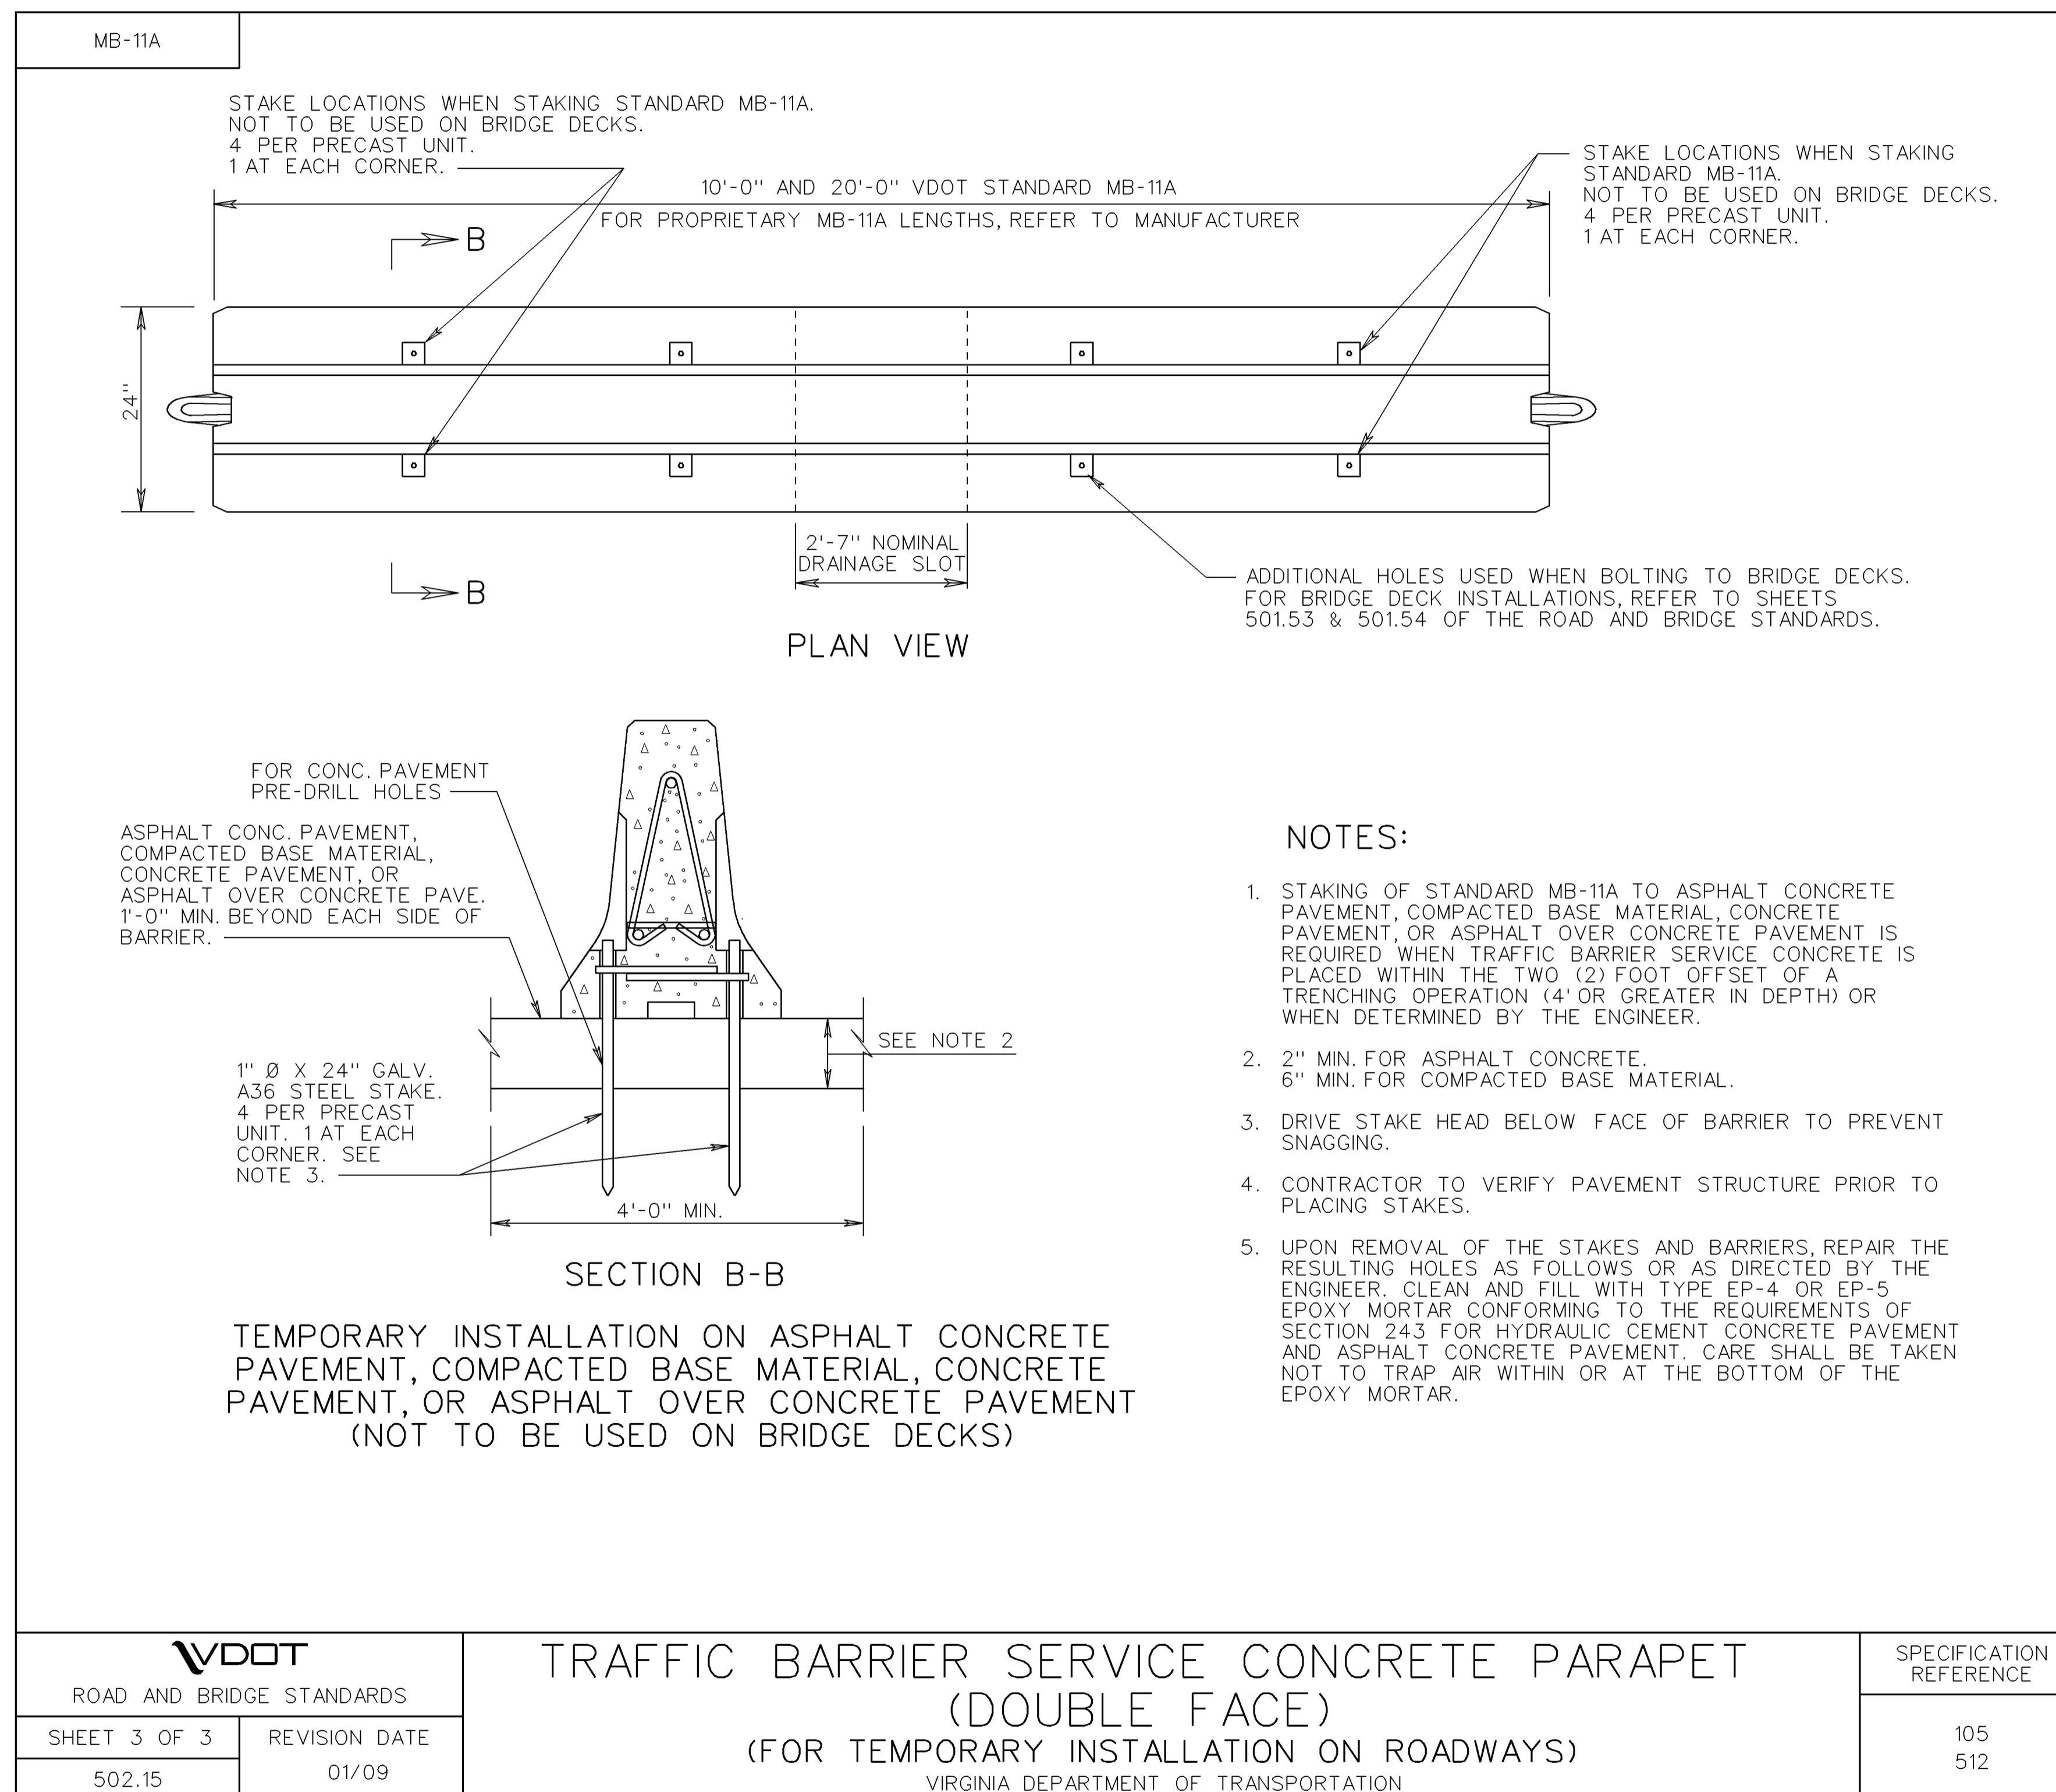

01/23/2009 09:02:49

NEW 01/09

SPECIAL DESIGN SECTION DRAWING NO. IIS05_03	PLAN NO.	PROJECT	FILE NO.	SHEET NO.
--	----------	---------	----------	-----------