


PROJECT MANAGER _____
 SURVEYED BY _____
 DESIGN SUPERVISED BY _____
 DESIGNED BY _____

DESIGN FEATURES RELATING TO CONSTRUCTION OR TO REGULATION AND CONTROL OF TRAFFIC MAY BE SUBJECT TO CHANGE AS DEEMED NECESSARY BY THE DEPARTMENT

REVISED	STATE	FEDERAL AID PROJECT	ROUTE	STATE PROJECT	SHEET NO.
	VA.				

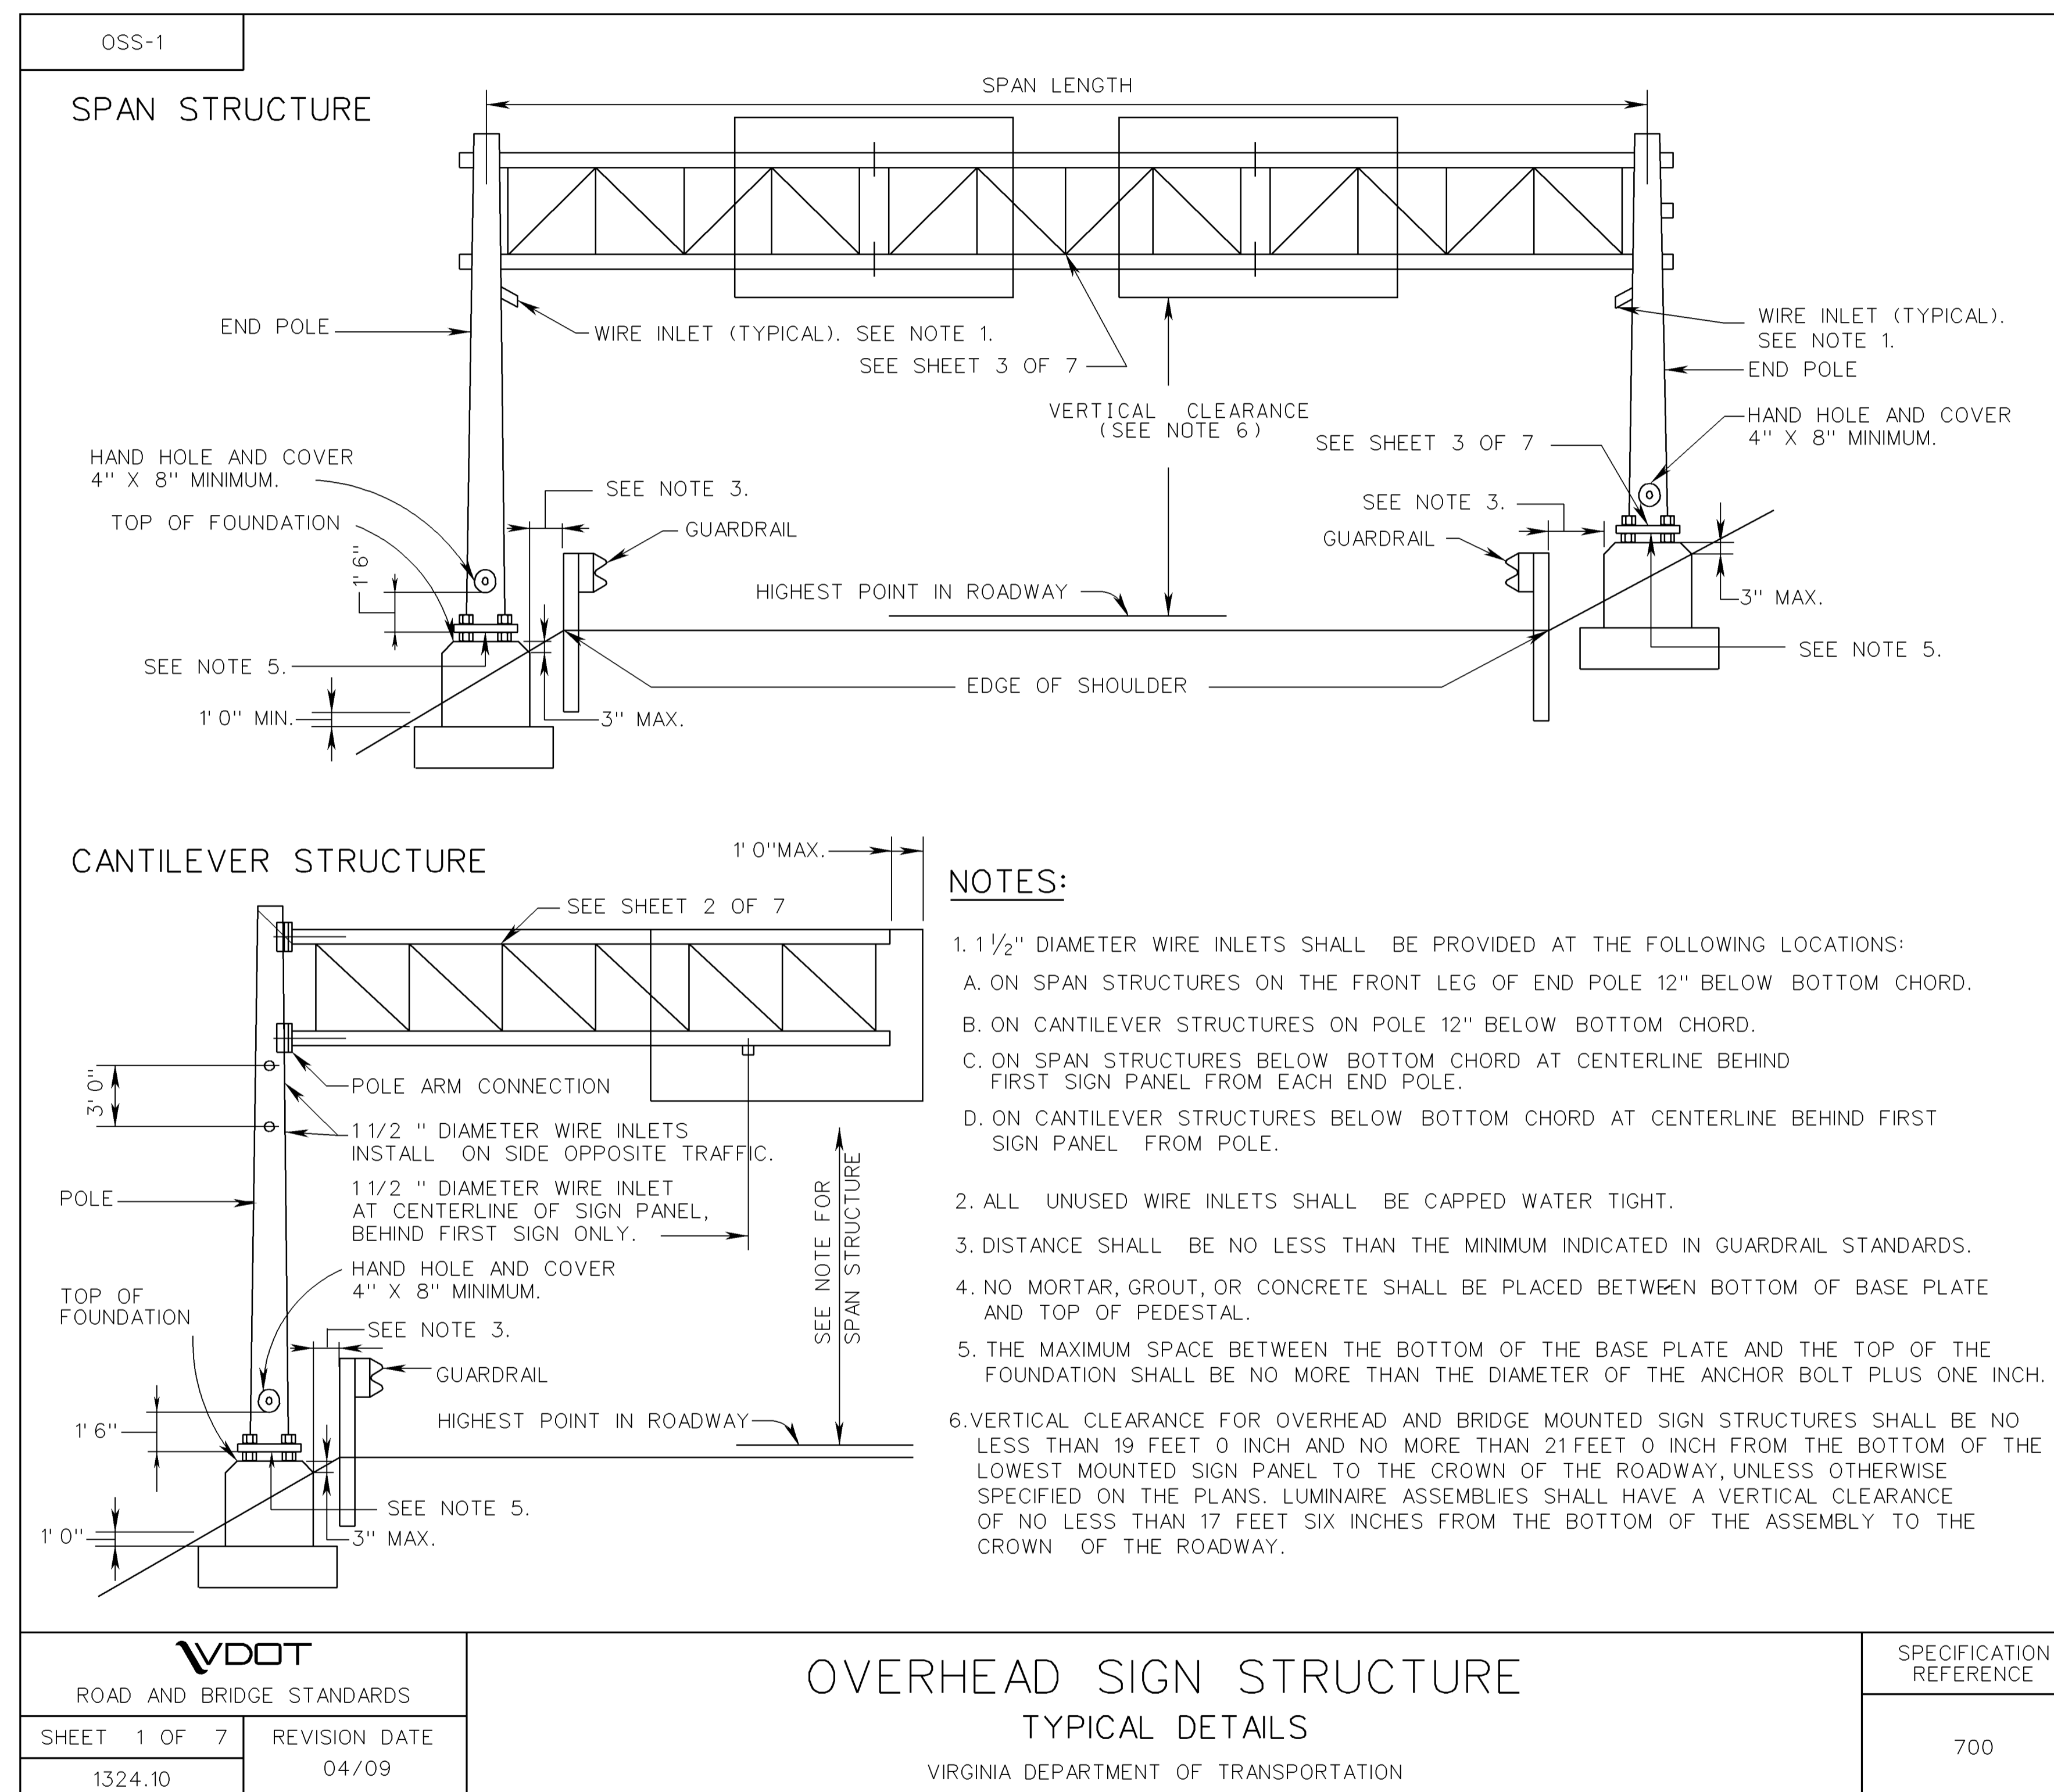

ROAD AND BRIDGE STANDARDS

SHEET 1 OF 7	REVISION DATE
1324.10	04/09

OVERHEAD SIGN STRUCTURE

TYPICAL DETAILS

VIRGINIA DEPARTMENT OF TRANSPORTATION

SPECIFICATION REFERENCE

700

NEW 4/09
 SPECIAL DESIGN SECTION
 DRAWING NO. IS13_04

PLAN NO.	PROJECT	FILE NO.	SHEET NO.