




TRANSITION FROM STRONG POST TO WEAK POST GUARDRAIL

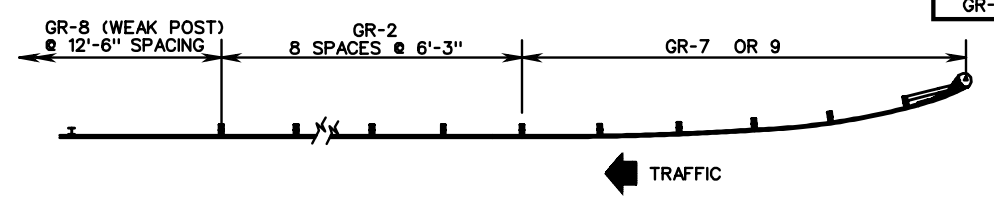


TRANSITION FROM GR-7 & GR-9 TERMINAL TO WEAK POST GUARDRAIL

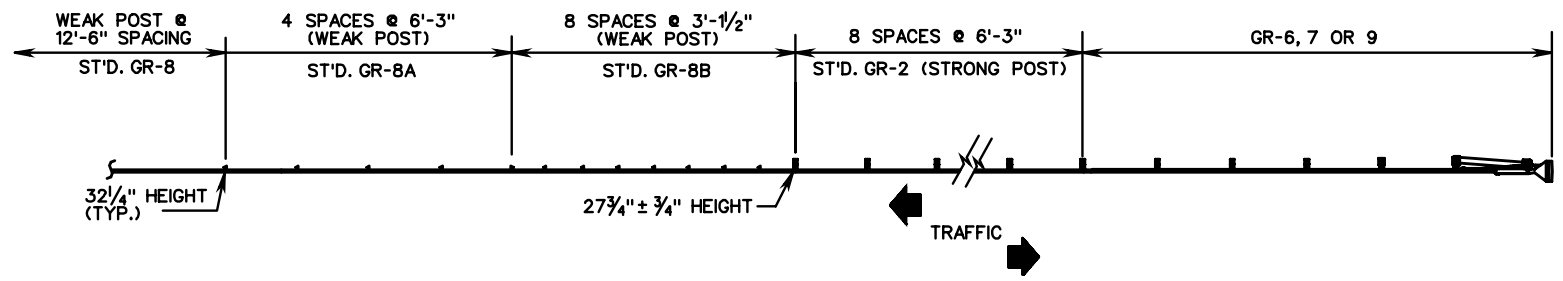

TRANSITION FROM GR-6, GR-7, OR GR-9 TERMINAL TO WEAK POST GUARDRAIL

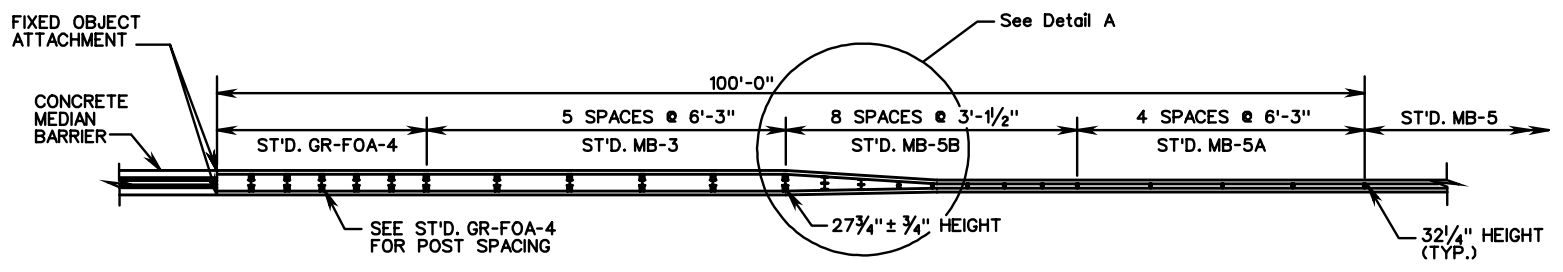

TRANSITION FROM WEAK POST MEDIAN BARRIER TO CONCRETE MEDIAN BARRIER

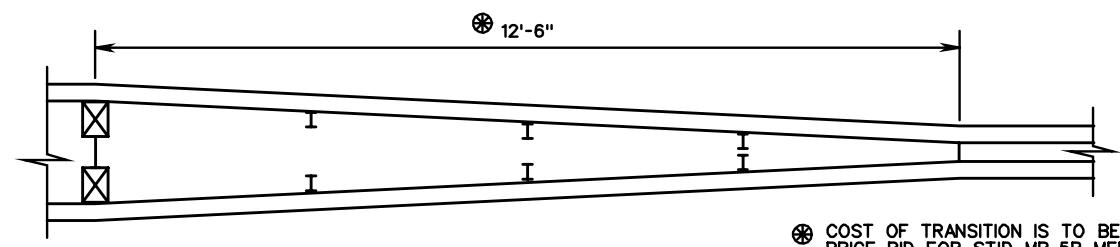

DETAIL A

⊗ COST OF TRANSITION IS TO BE INCLUDED IN PRICE BID FOR ST'D. MB-5B MEDIAN BARRIER.

SPECIFICATION REFERENCE
221 505

W BEAM GUARDRAIL AND MEDIAN BARRIER INSTALLATION CRITERIA

VIRGINIA DEPARTMENT OF TRANSPORTATION