



PM-1


INTERCHANGE EXIT

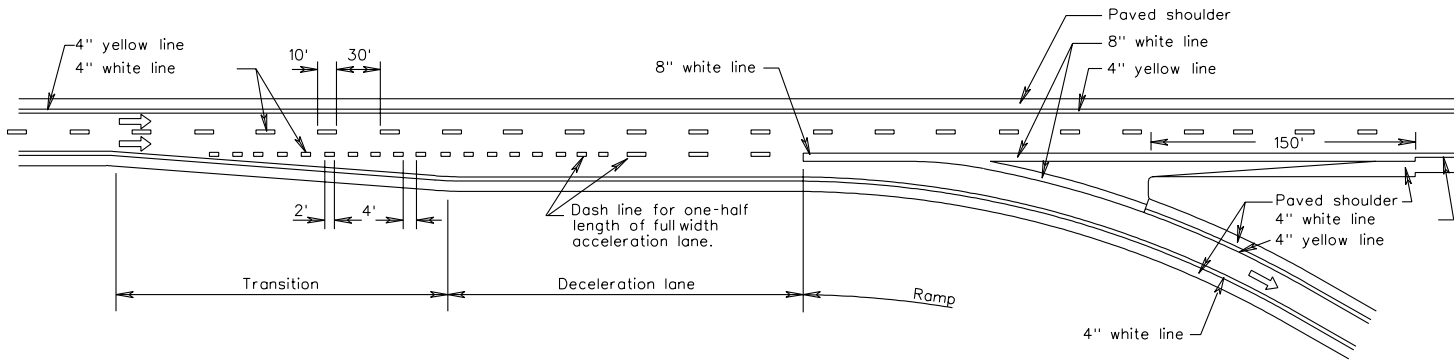


INTERCHANGE ENTRANCE

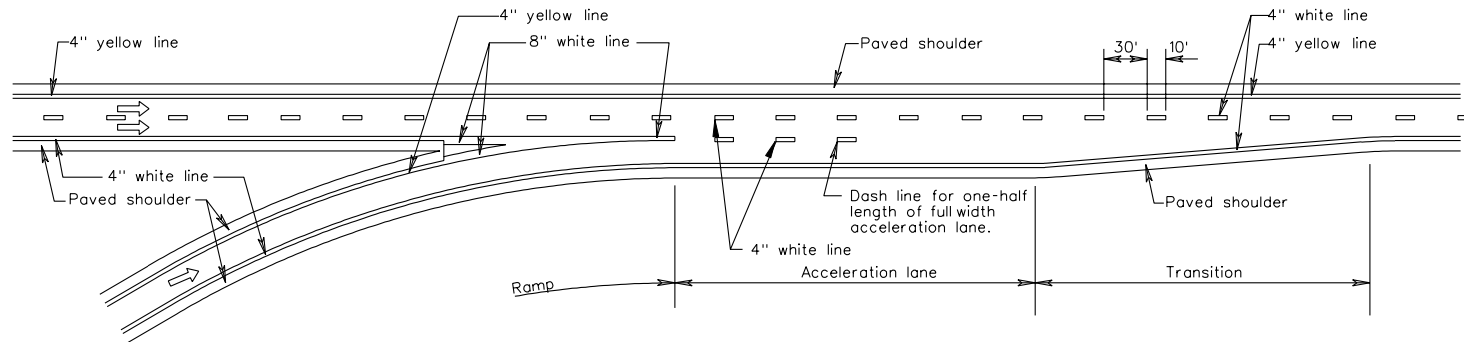

GORE AREA HATCHING OPTIONAL

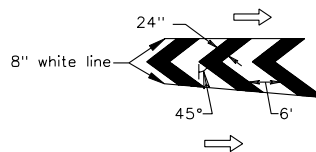

LATERAL PLACEMENT FOR PAVEMENT LINE MARKING ON HYDRAULIC CEMENT CONCRETE

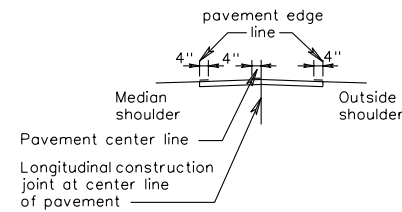

Notes:

Place pavement center line marking on center line of bituminous surface.

All pavement markings shall be installed in accordance with the MUTCD.

TYPICAL PAVEMENT MARKING DETAILS

VIRGINIA DEPARTMENT OF TRANSPORTATION