


REVISED ON 7-03 REVISED ON 1-04

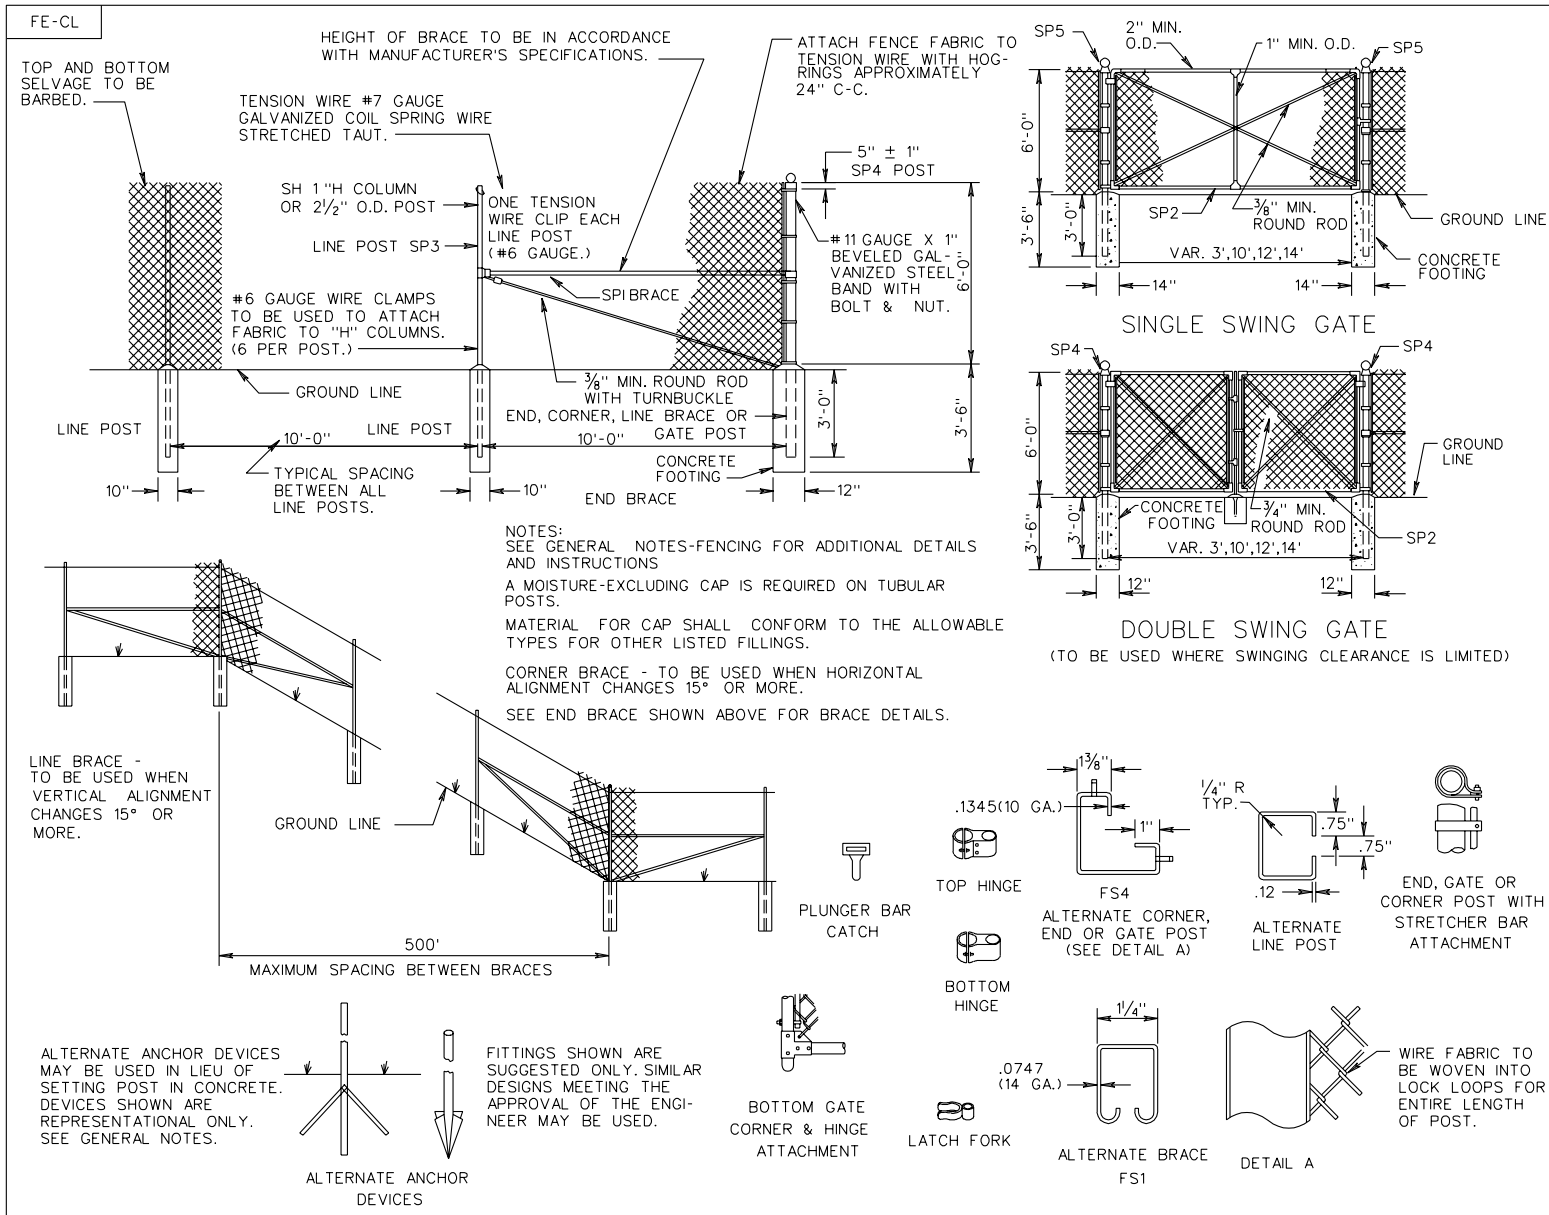

STANDARD FENCE  
CHAIN LINK

VIRGINIA DEPARTMENT OF TRANSPORTATION

SPECIFICATION  
REFERENCE

242  
507

502.04