


REVISED ON 3/03

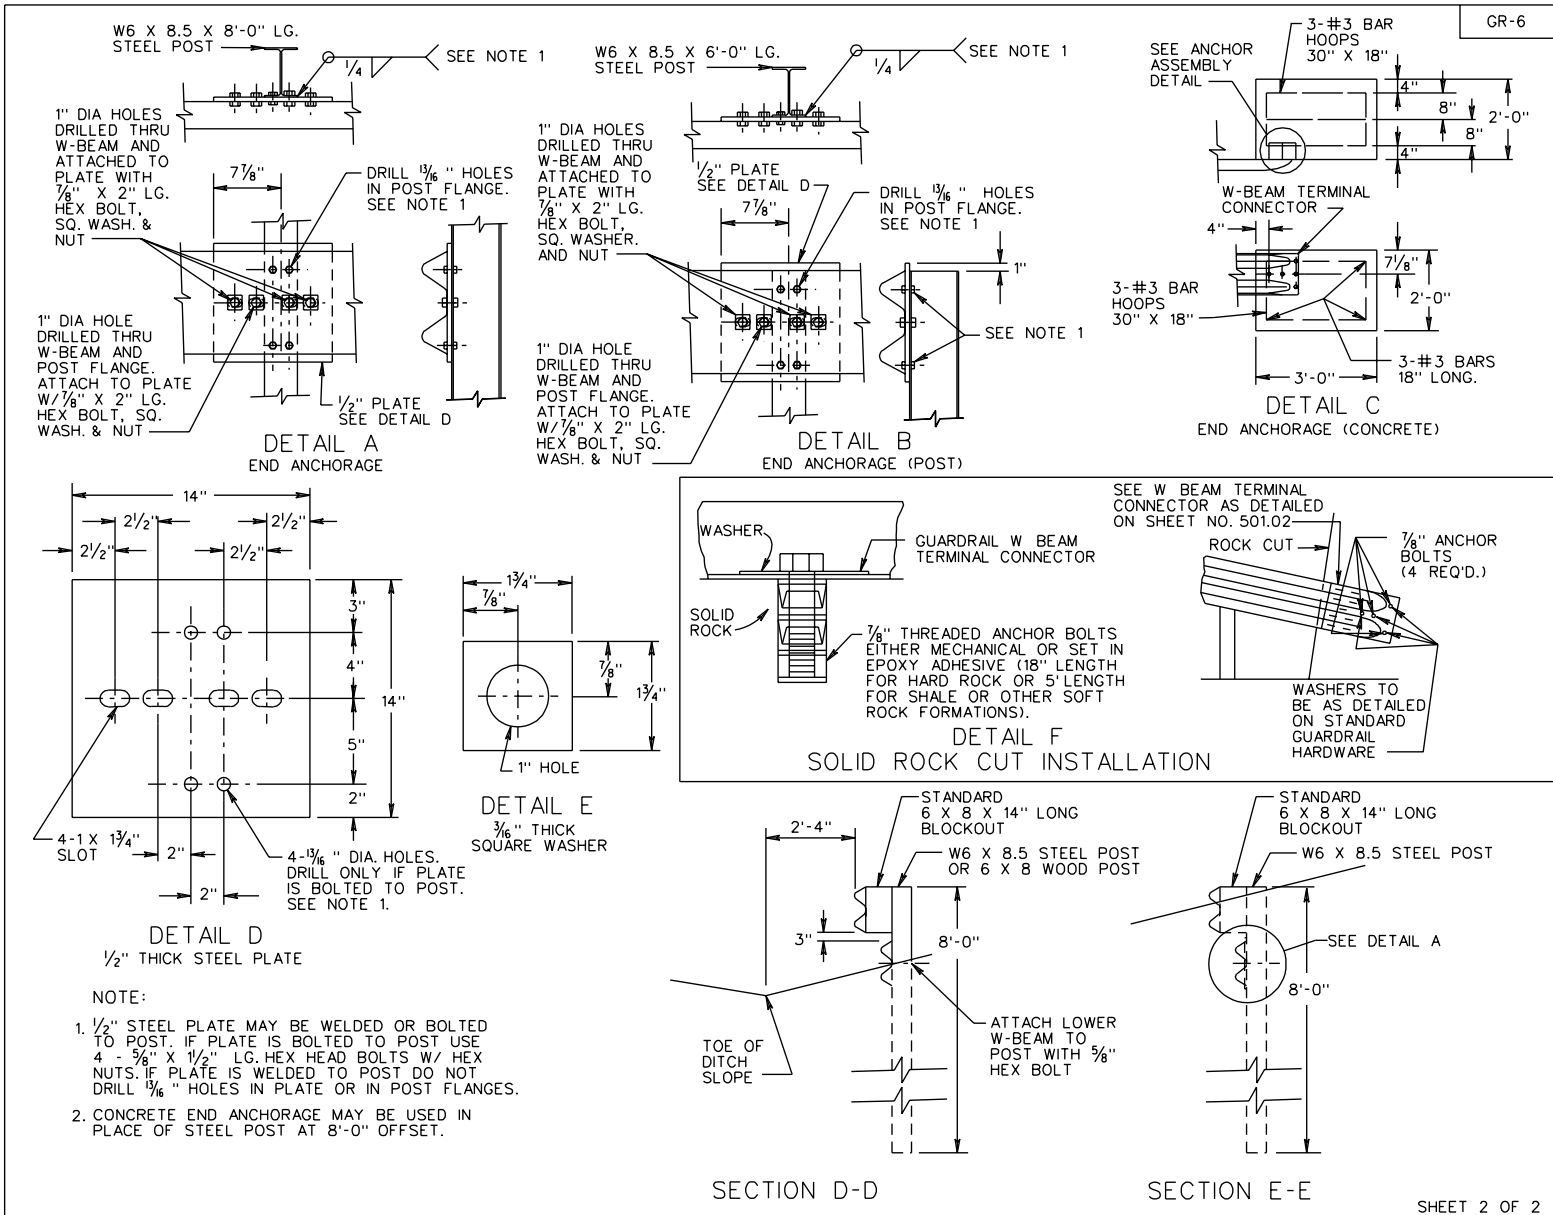

GR-6

SHEET 2 OF 2

SPECIFICATION REFERENCE	<h2 style="margin: 0;">TERMINAL TREATMENT FOR W BEAM GUARDRAIL</h2> <p style="margin: 0;">VIRGINIA DEPARTMENT OF TRANSPORTATION</p>	REV. 7/01
505 221		501.10