


REVISED ON 3/03 REVISED ON 1/04 REVISED ON 7/04

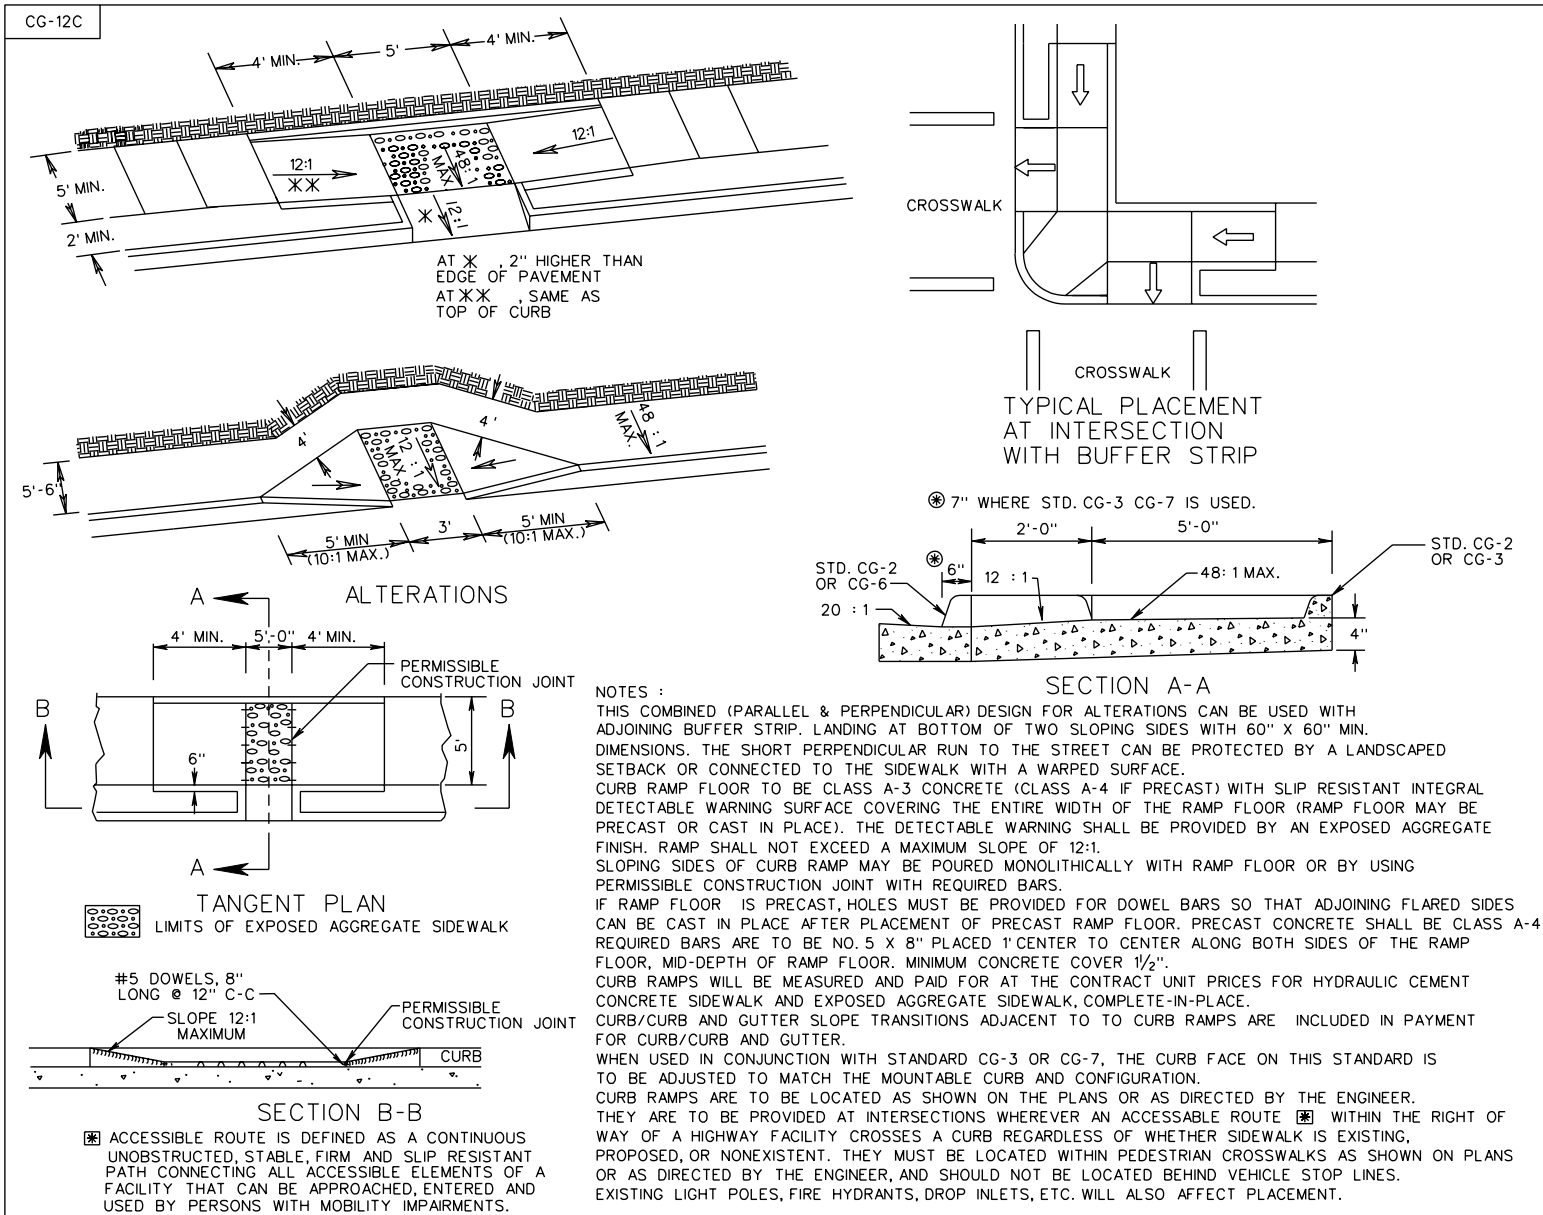

COMBINED (PARALLEL & PERPENDICULAR) CURB RAMP
(ACCESS FOR MOBILITY IMPAIRMENTS)

REV. 7/01
203.07

VIRGINIA DEPARTMENT OF TRANSPORTATION

SPECIFICATION
REFERENCE
105
502