


REVISED ON 7/04

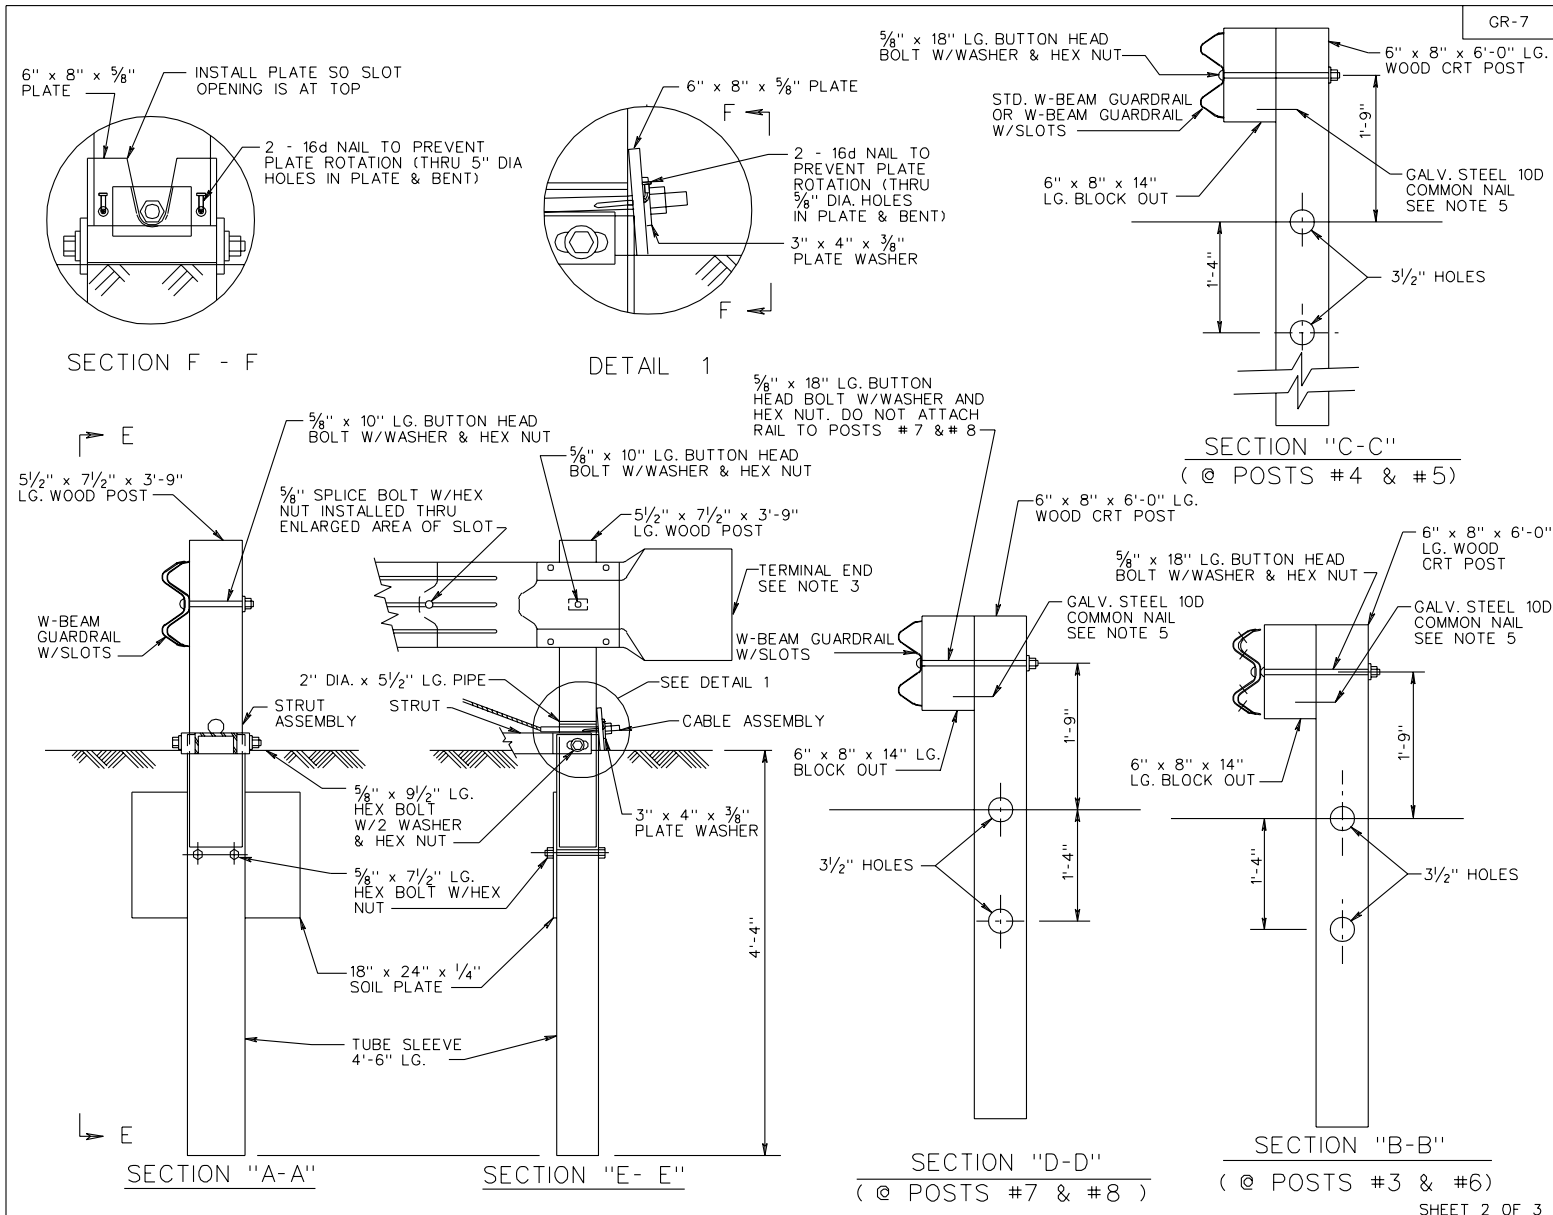

GR-7

SPECIFICATION REFERENCE
221 505

BREAKAWAY CABLE TERMINAL
4' FLARE

VIRGINIA DEPARTMENT OF TRANSPORTATION

REV. 7/02
501.12