


GR-MGS-INS

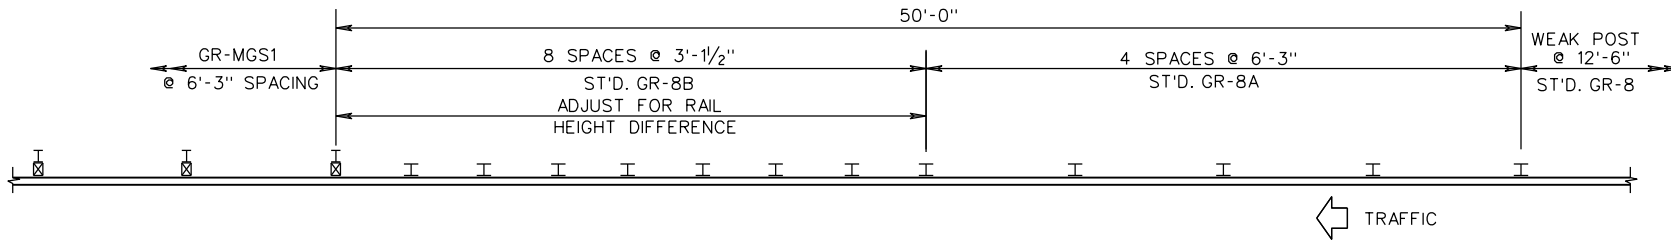

TRANSITION FROM WEAK POST (STANDARD GR-8) TO GR-MGS1 GUARDRAIL



ROAD AND BRIDGE STANDARDS

SHEET 4 OF 4

507.04

REVISION DATE

NEW 02/17

A COPY OF THE ORIGINAL SEALED AND SIGNED DRAWING IS ON FILE IN THE CENTRAL OFFICE.

MGS W-BEAM GUARDRAIL INSTALLATION CRITERIA

VIRGINIA DEPARTMENT OF TRANSPORTATION

SPECIFICATION  
REFERENCE

221  
505