


SMB-2

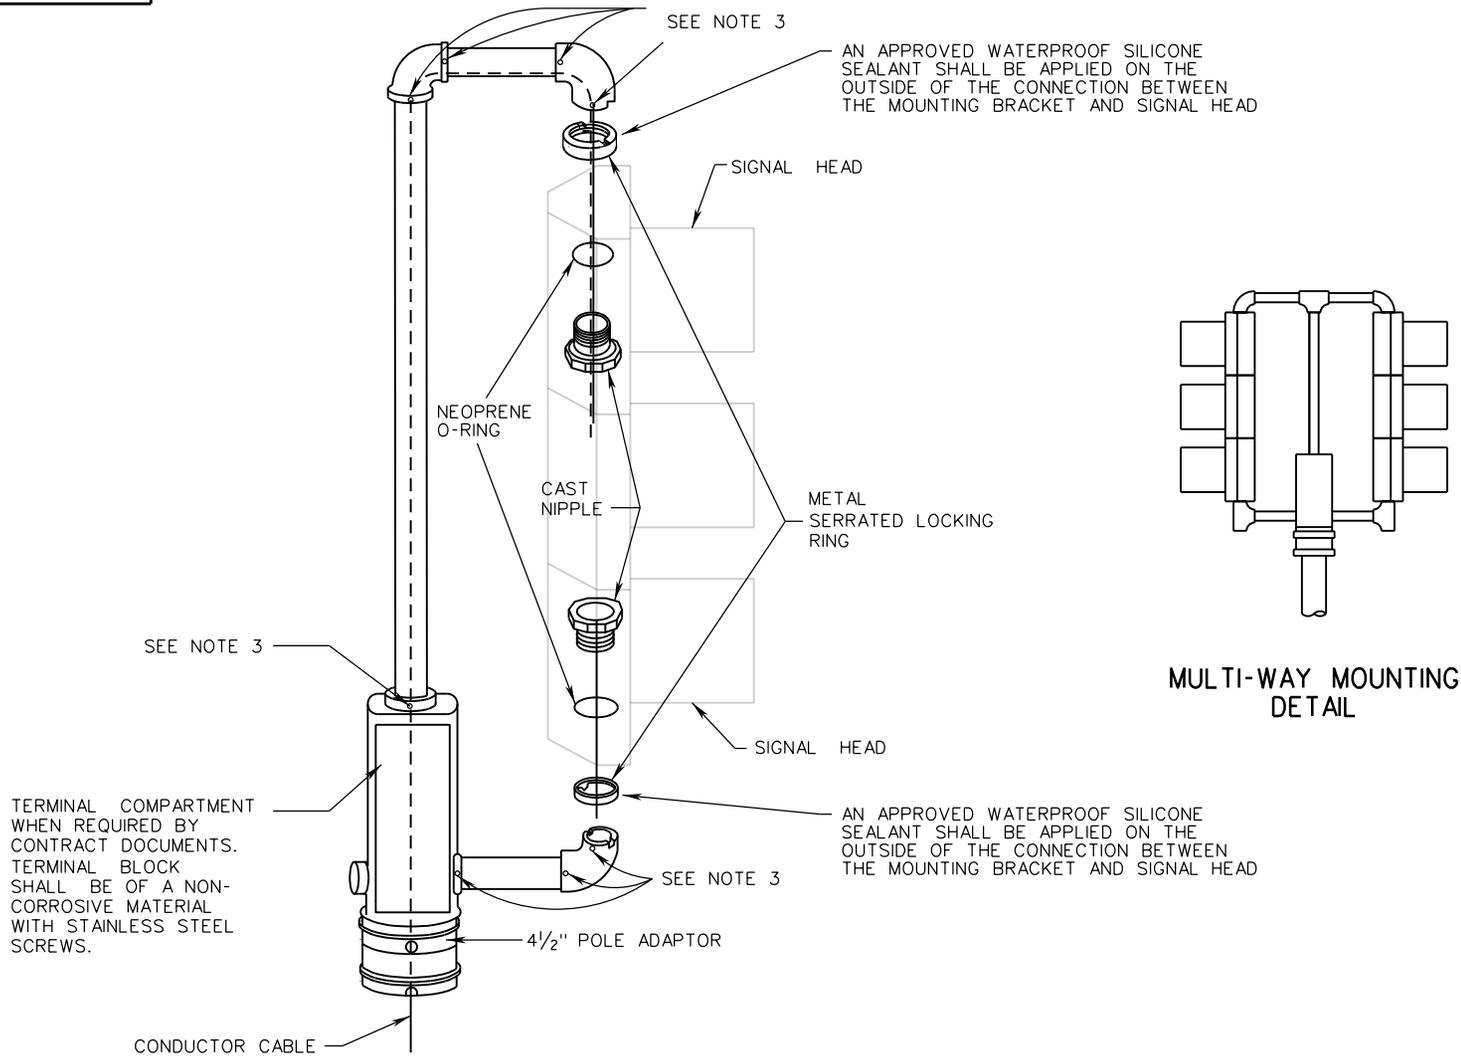

**POLE TOP MOUNTING CAST ALUMINUM  
OR POLYCARBONATE SIGNAL HEADS**

**MULTI-WAY MOUNTING  
DETAIL**

**NOTES:**

1. IF PEDESTRIAN SIGNAL HEADS ARE BEING INSTALLED, THE MOUNTING ATTACHMENTS SHALL BE A TYPE SPECIFICALLY MANUFACTURED FOR THAT PURPOSE.
2. MOUNTING BRACKETS SHOWN ARE TYPICAL AND FOR ONE-WAY AND MULTI-WAY SIGNAL DISPLAYS.
3. SET SCREWS SHALL BE STAINLESS STEEL.
4. SIGNAL HEADS MAY BE MOUNTED USING TRI-STUD ASSEMBLIES INSTEAD OF THE CAST NIPPLE ASSEMBLIES.

A COPY OF THE ORIGINAL SEALED AND SIGNED DRAWING IS ON FILE IN THE CENTRAL OFFICE.

**SIGNAL HEAD MOUNTING DETAILS**  
**POLE TOP WITH TERMINAL COMPARTMENT AND BRACKET**

VIRGINIA DEPARTMENT OF TRANSPORTATION

SPECIFICATION  
REFERENCE

703

**VDOT**

ROAD AND BRIDGE STANDARDS

SHEET 1 OF 1

REVISION DATE

1303.41

NEW 02/16