


Appendix 8C-8

Inlet Control, Concrete Box

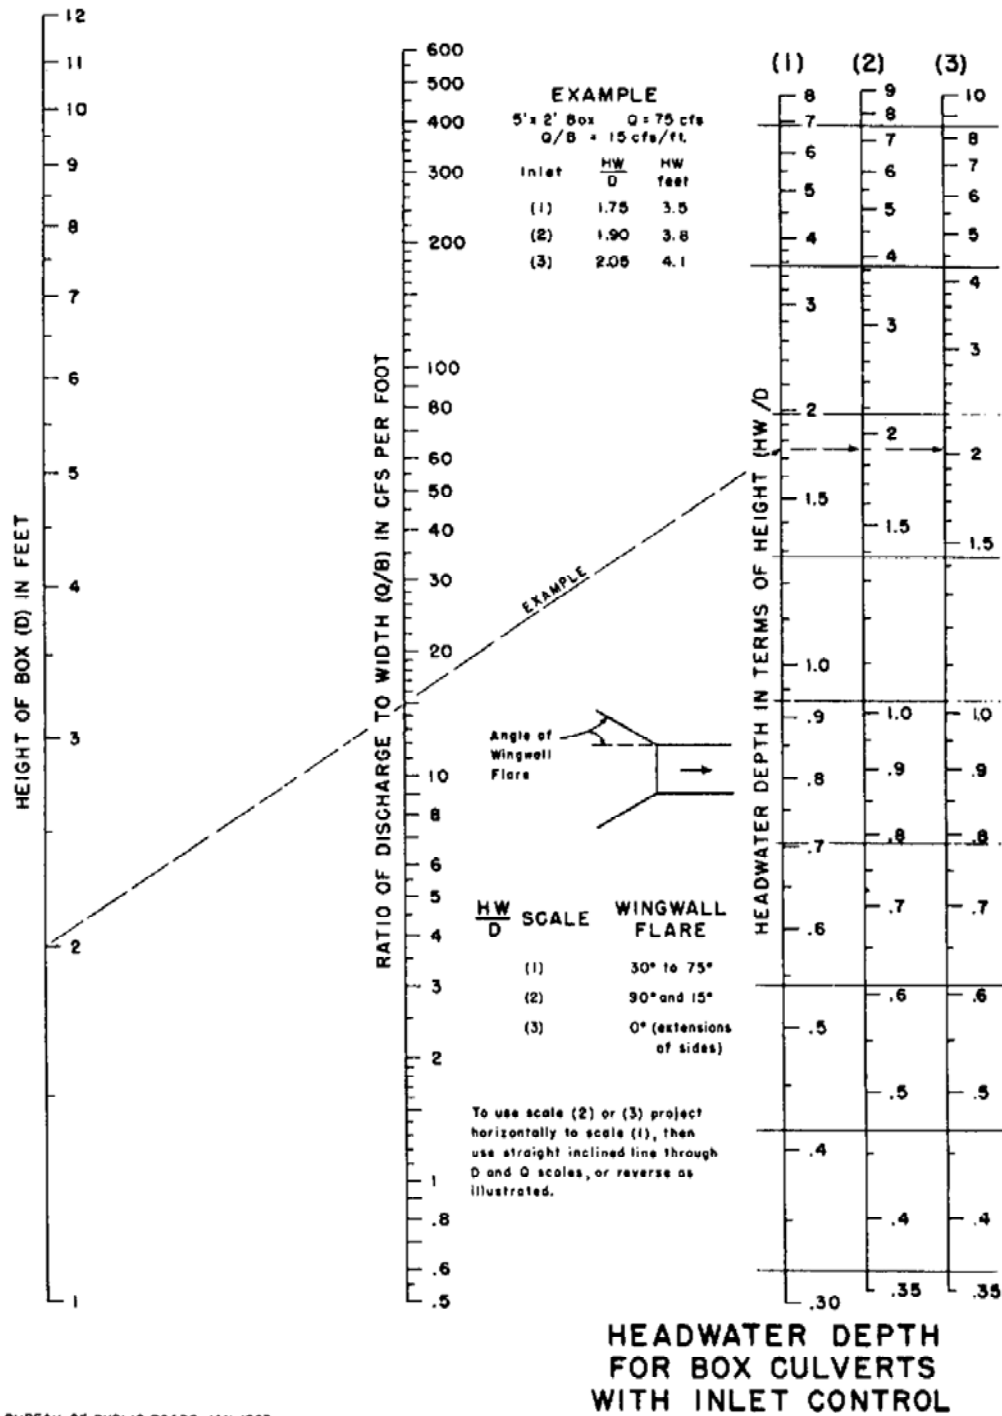

BUREAU OF PUBLIC ROADS JAN. 1963

Source: HDS-5