

01/14/200
9:34:00 AM

Figure 2E-11 This Sheet Unadopted
Printed By: shawntawelle

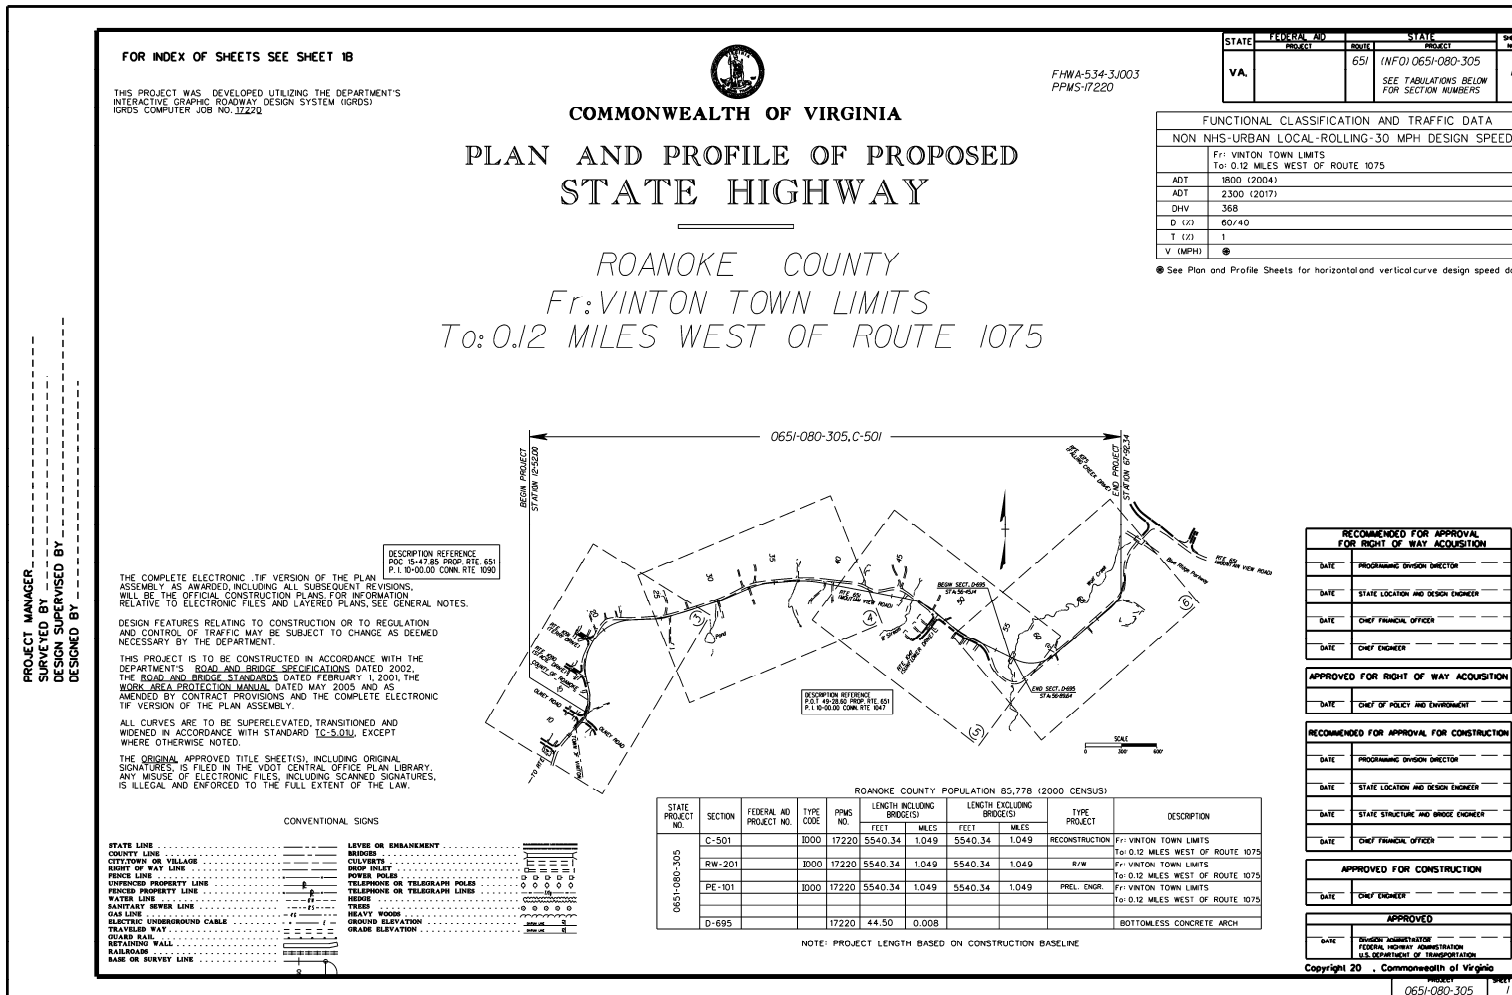


FIGURE 2E-11 SAMPLE TITLE SHEET (URBAN DESIGN)*

* Rev. 1/11