

© 2008
 AUG 25 AM



DESIGN FEATURES RELATIVE TO CONSTRUCTION OR TO REGULATION AND CONTROL OF TRAFFIC MAY BE SUBJECT TO CHANGE AS DEEMED NECESSARY BY THE DEPARTMENT

PROJECT NO.	STATE	FEDERAL AID PROJECT	ROUTE	STATE PROJECT	SHEET NO.
0811-009-279	VA		811	0811-009-279.C-501	4A

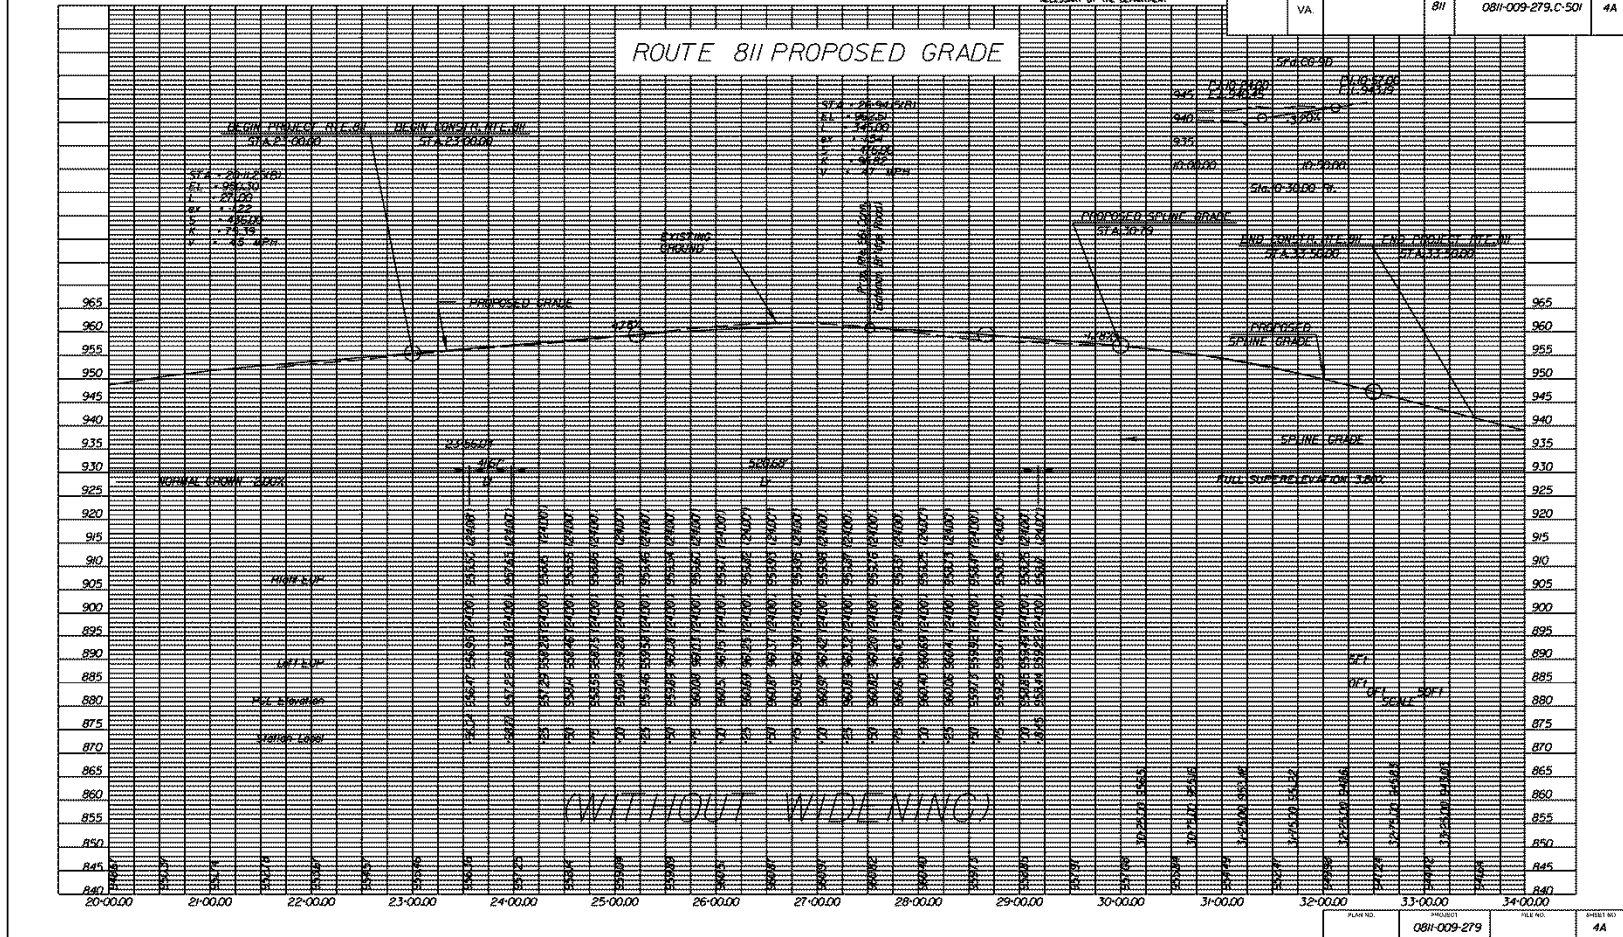


FIGURE 2D-3 SAMPLE PROFILE SHEET*

* Rev. 7/11