

12/10/2002
2:58:56 PM

The Chief Engineer
Planned Operations

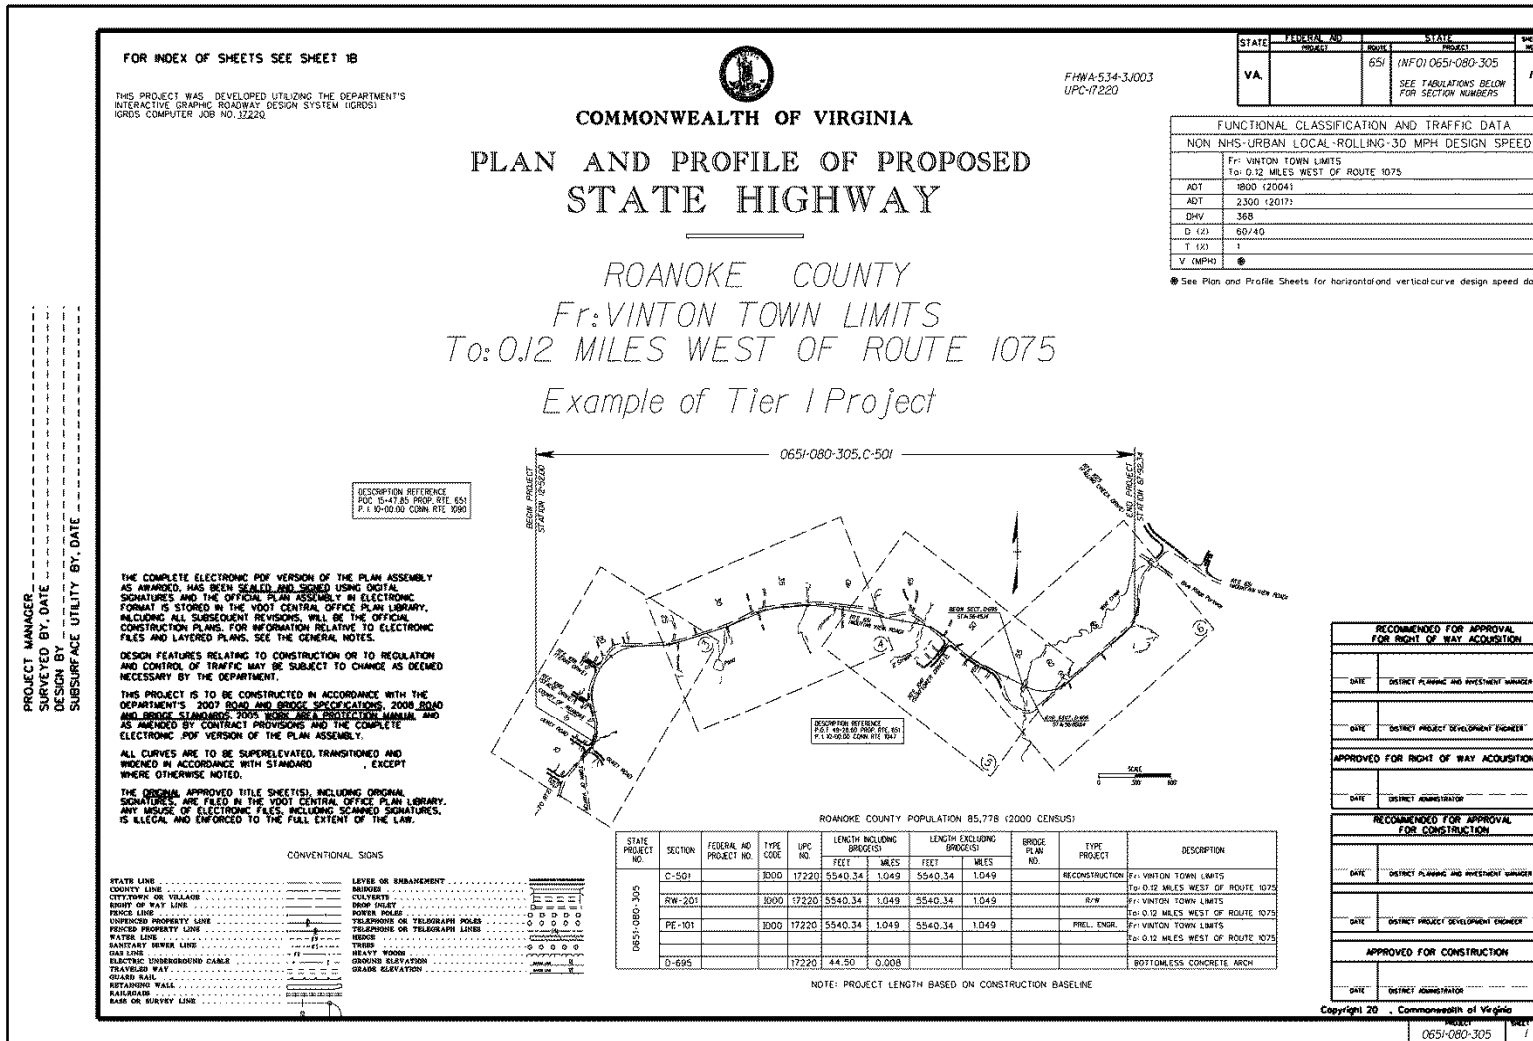


FIGURE 2E-11 SAMPLE TITLE SHEET (URBAN DESIGN) TIER 1*

* Rev. 1/13