



**FIGURE 1.1 - 24' OUTSIDE WIDTH PARKING ONE SIDE\***

\* Added 3/09

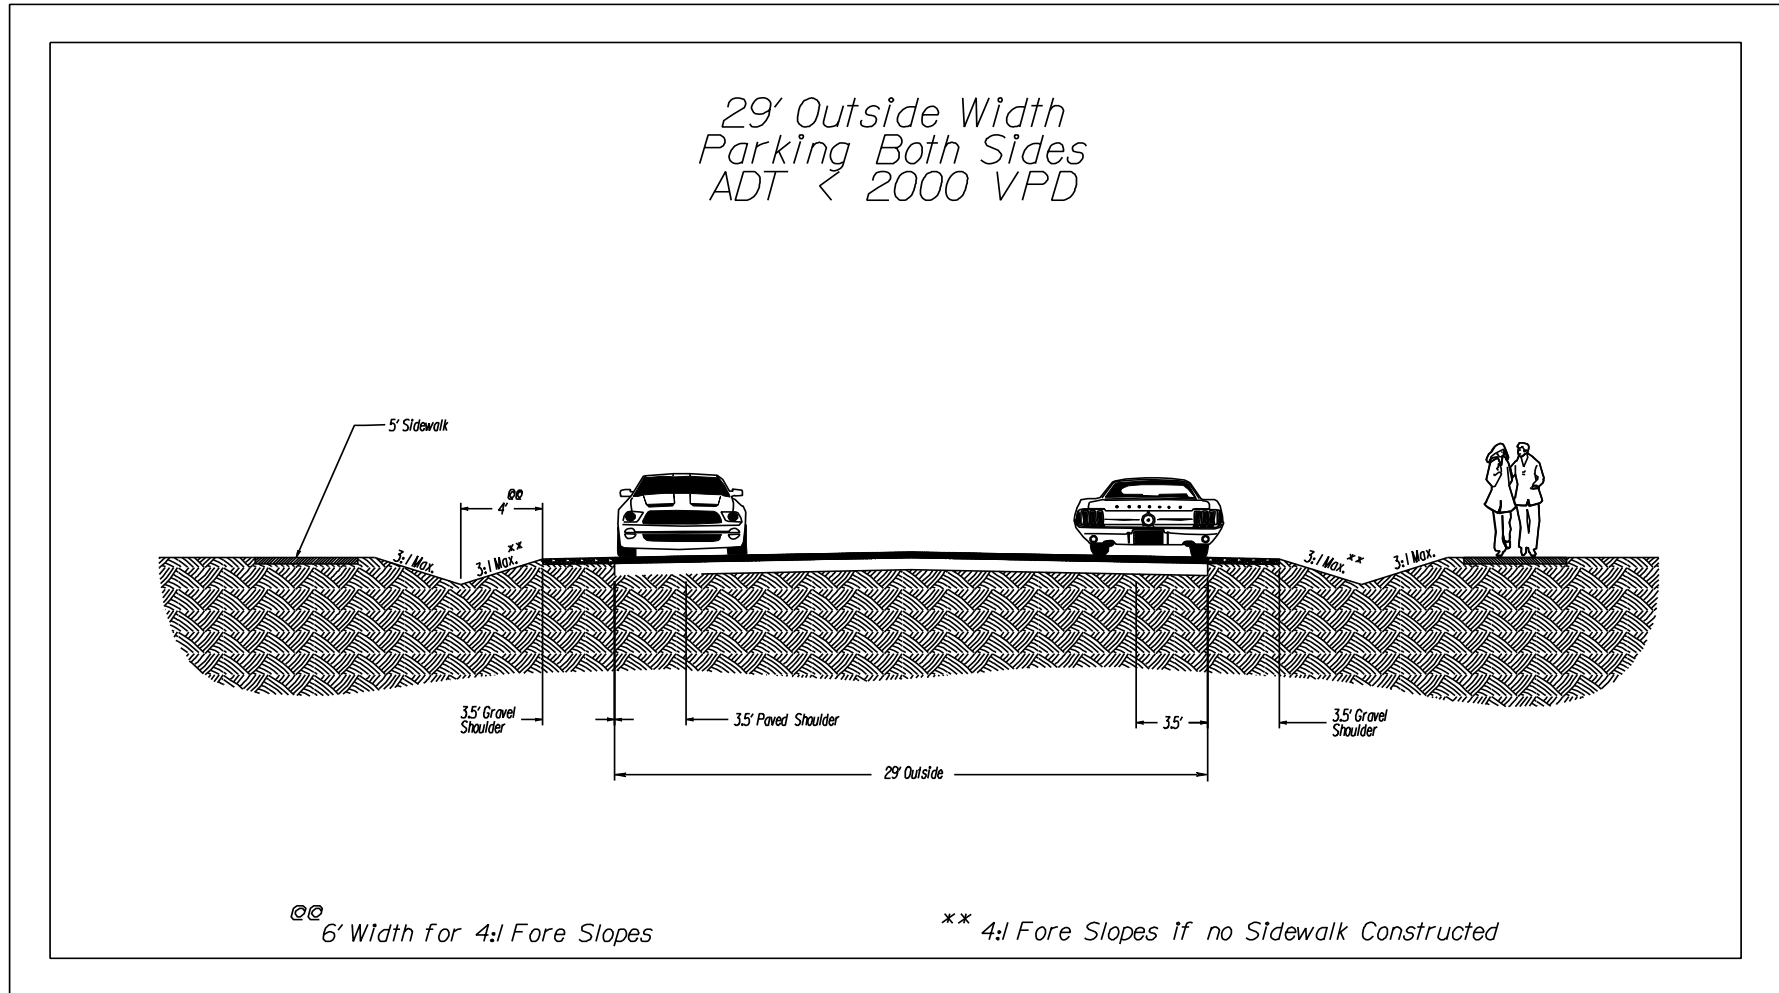


**FIGURE 1.2 – 29' OUTSIDE WIDTH PARKING ON BOTH SIDES\***

\* Added 3/09

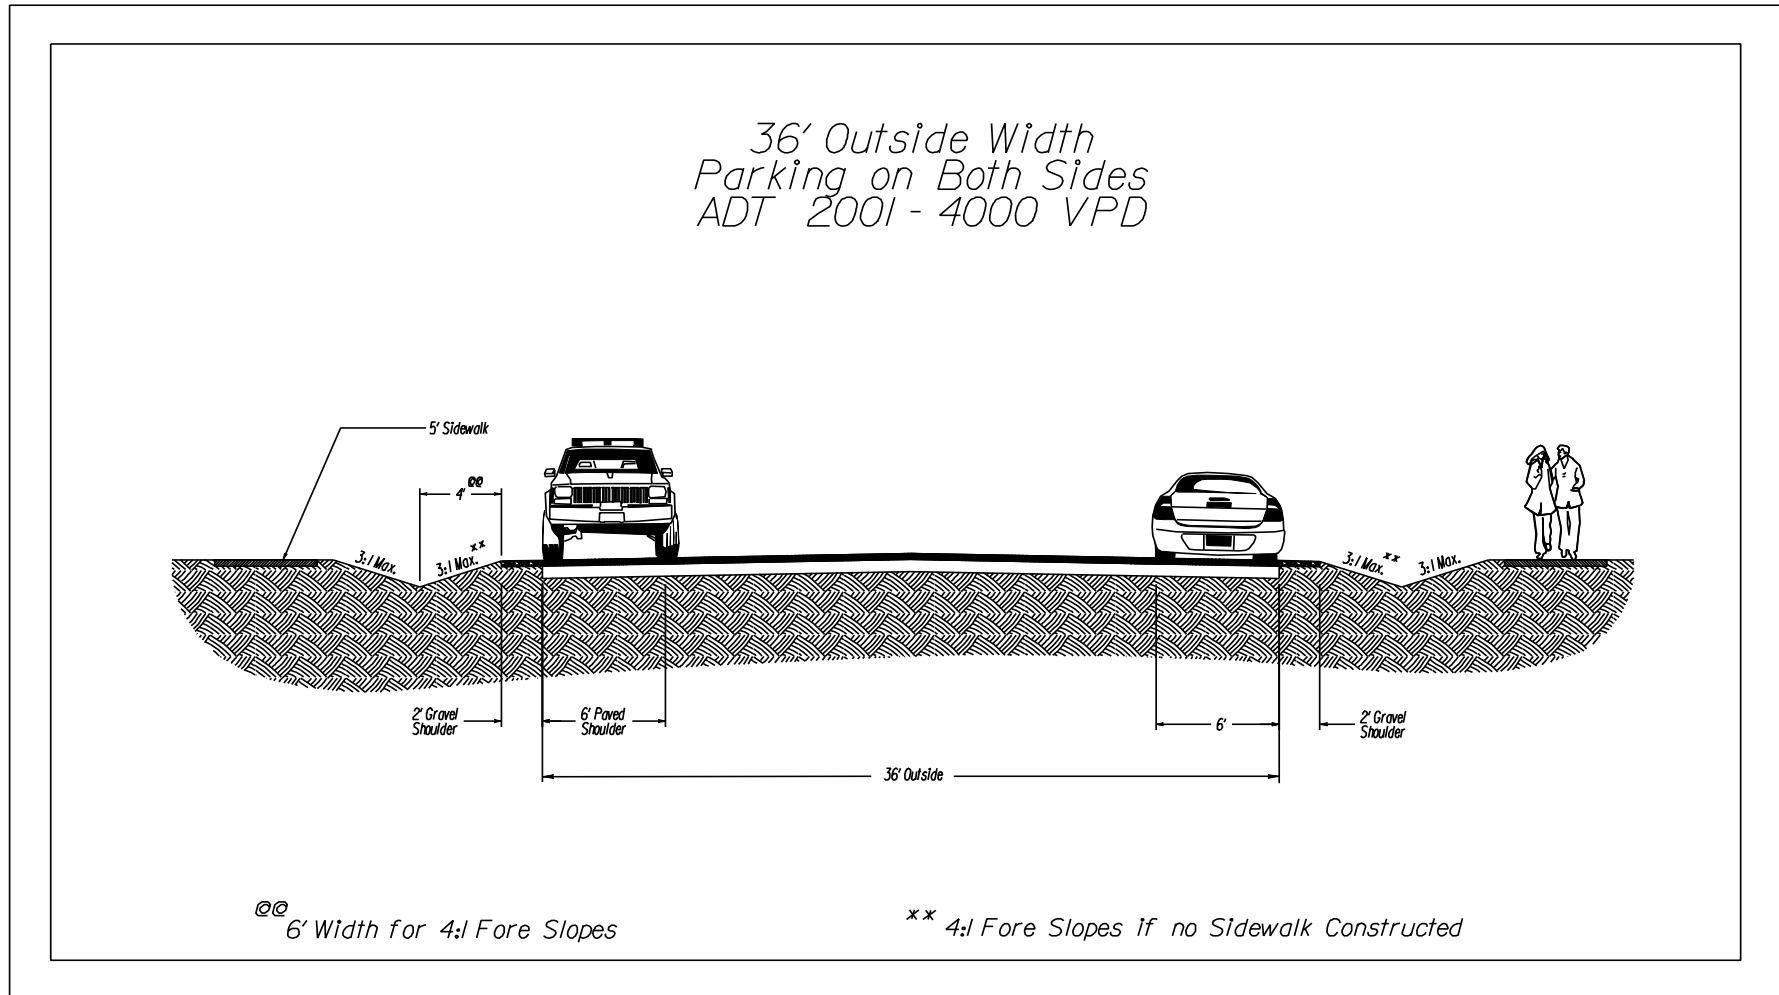


**FIGURE 1.3 OUTSIDE WIDTH PARKING ON BOTH SIDES\***

\* Added 3/09

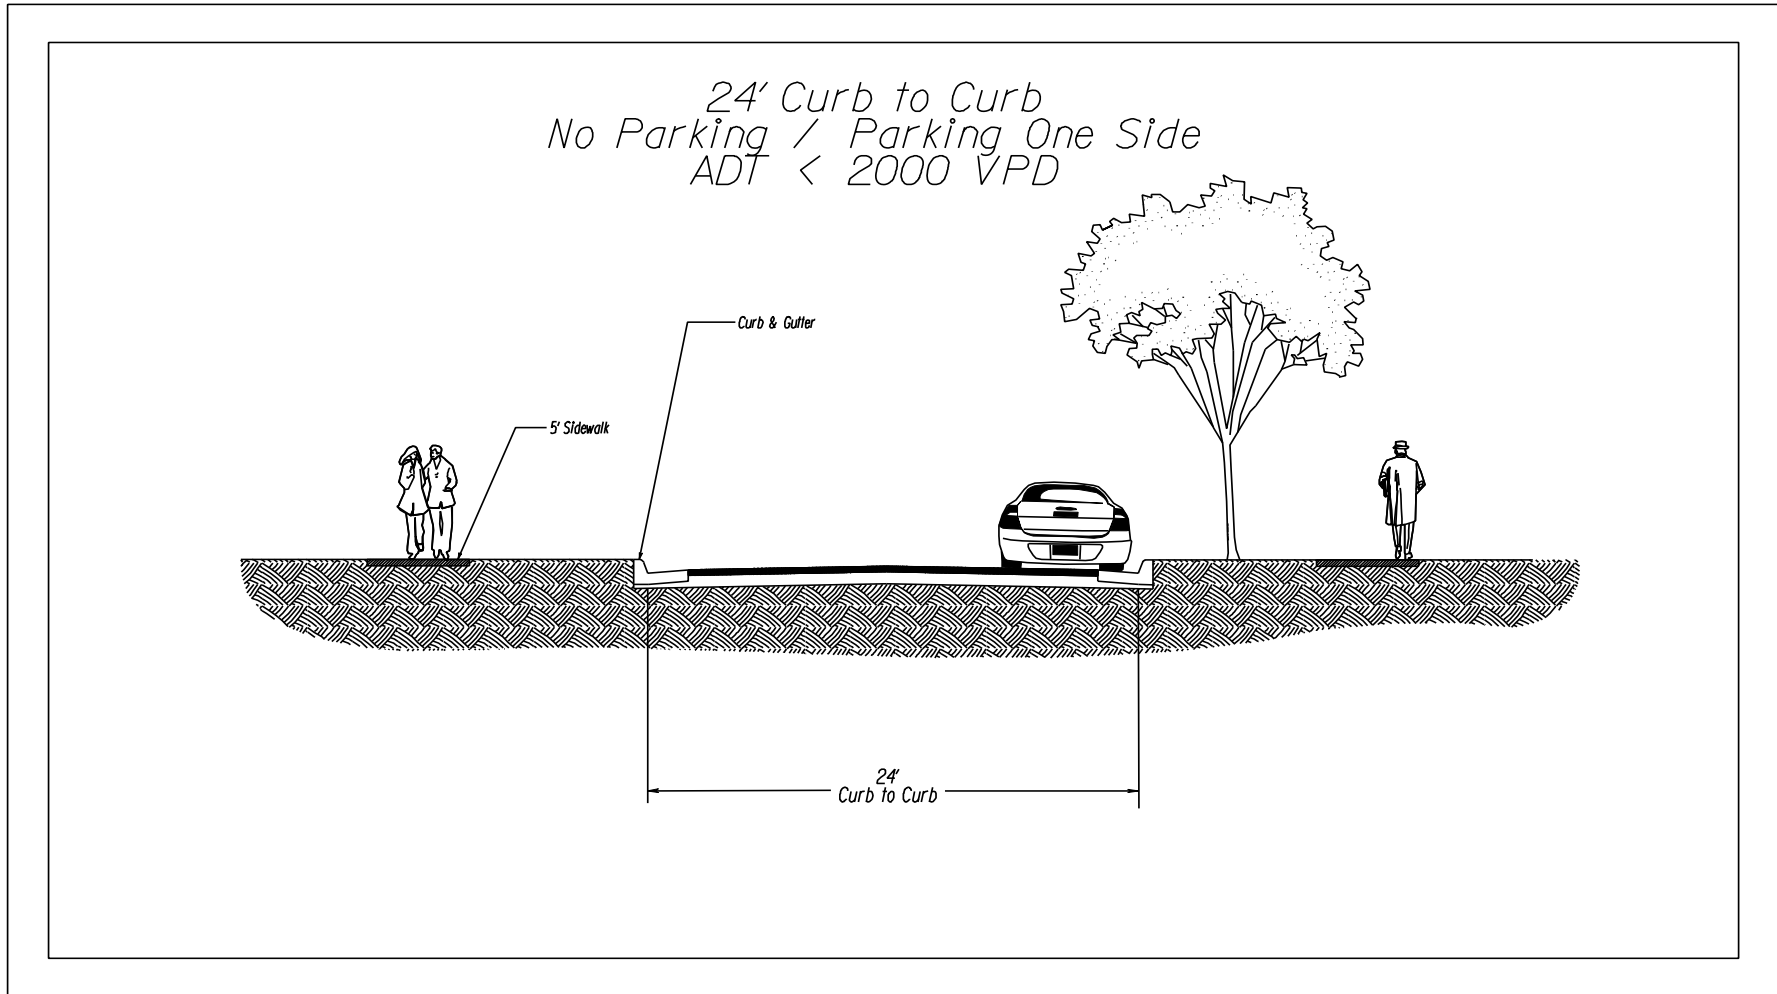


**FIGURE 1.4 – 24' CURB TO CURB NO PARKING / PARKING ON ONE SIDE\***

\* Added 3/09

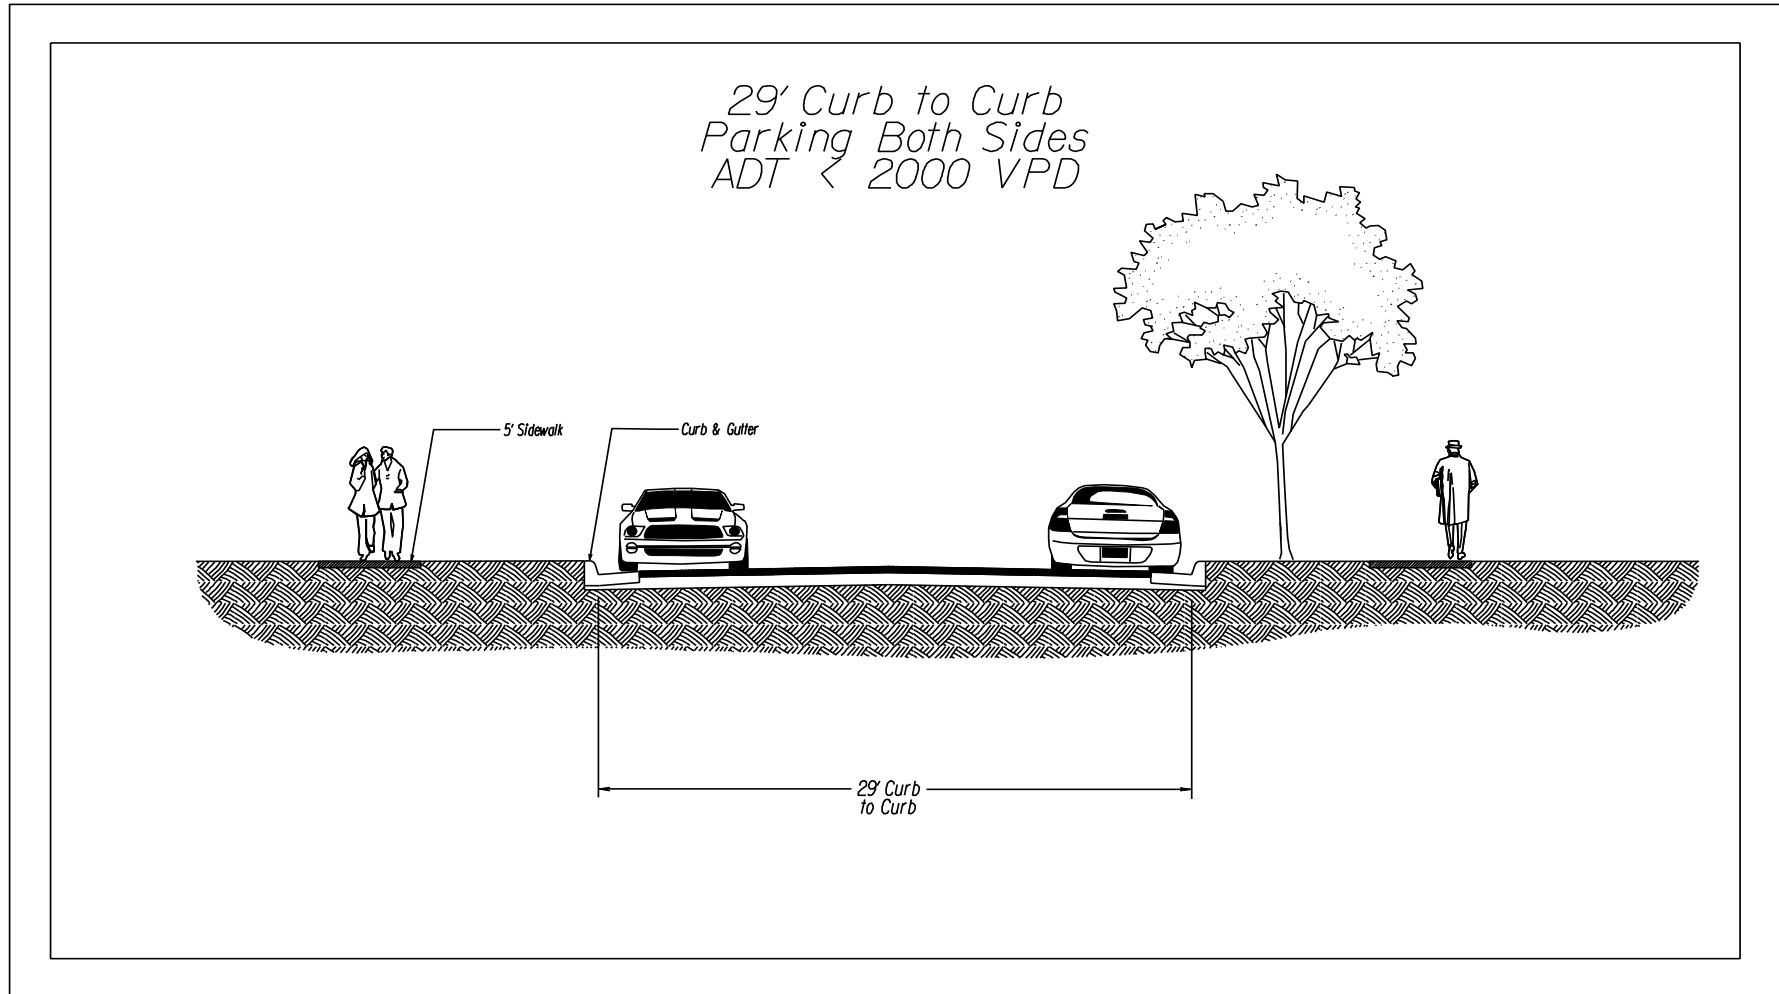

**FIGURE 1.5 – 29' CURB TO CURB PARKING ON BOTH SIDES\***


\* Added 3/09

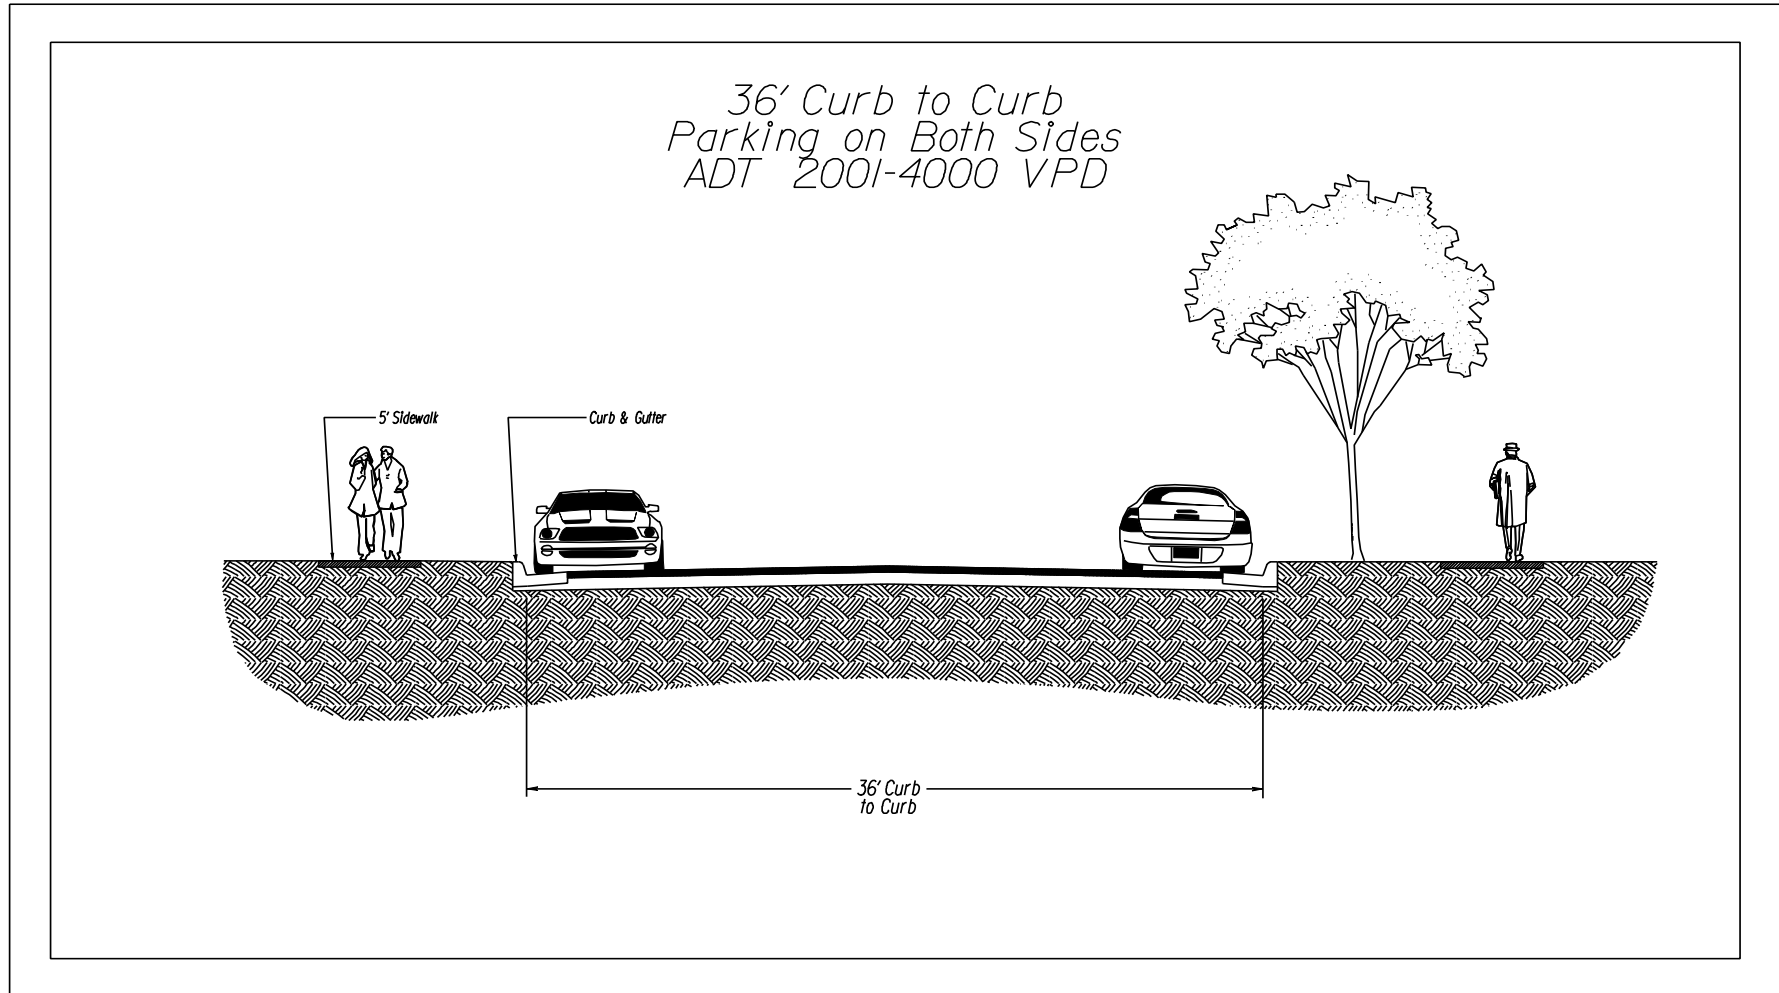

**FIGURE 1.6 – 36' CURB TO CURB PARKING ON BOTH SIDES\***

---

\* Added 3/09

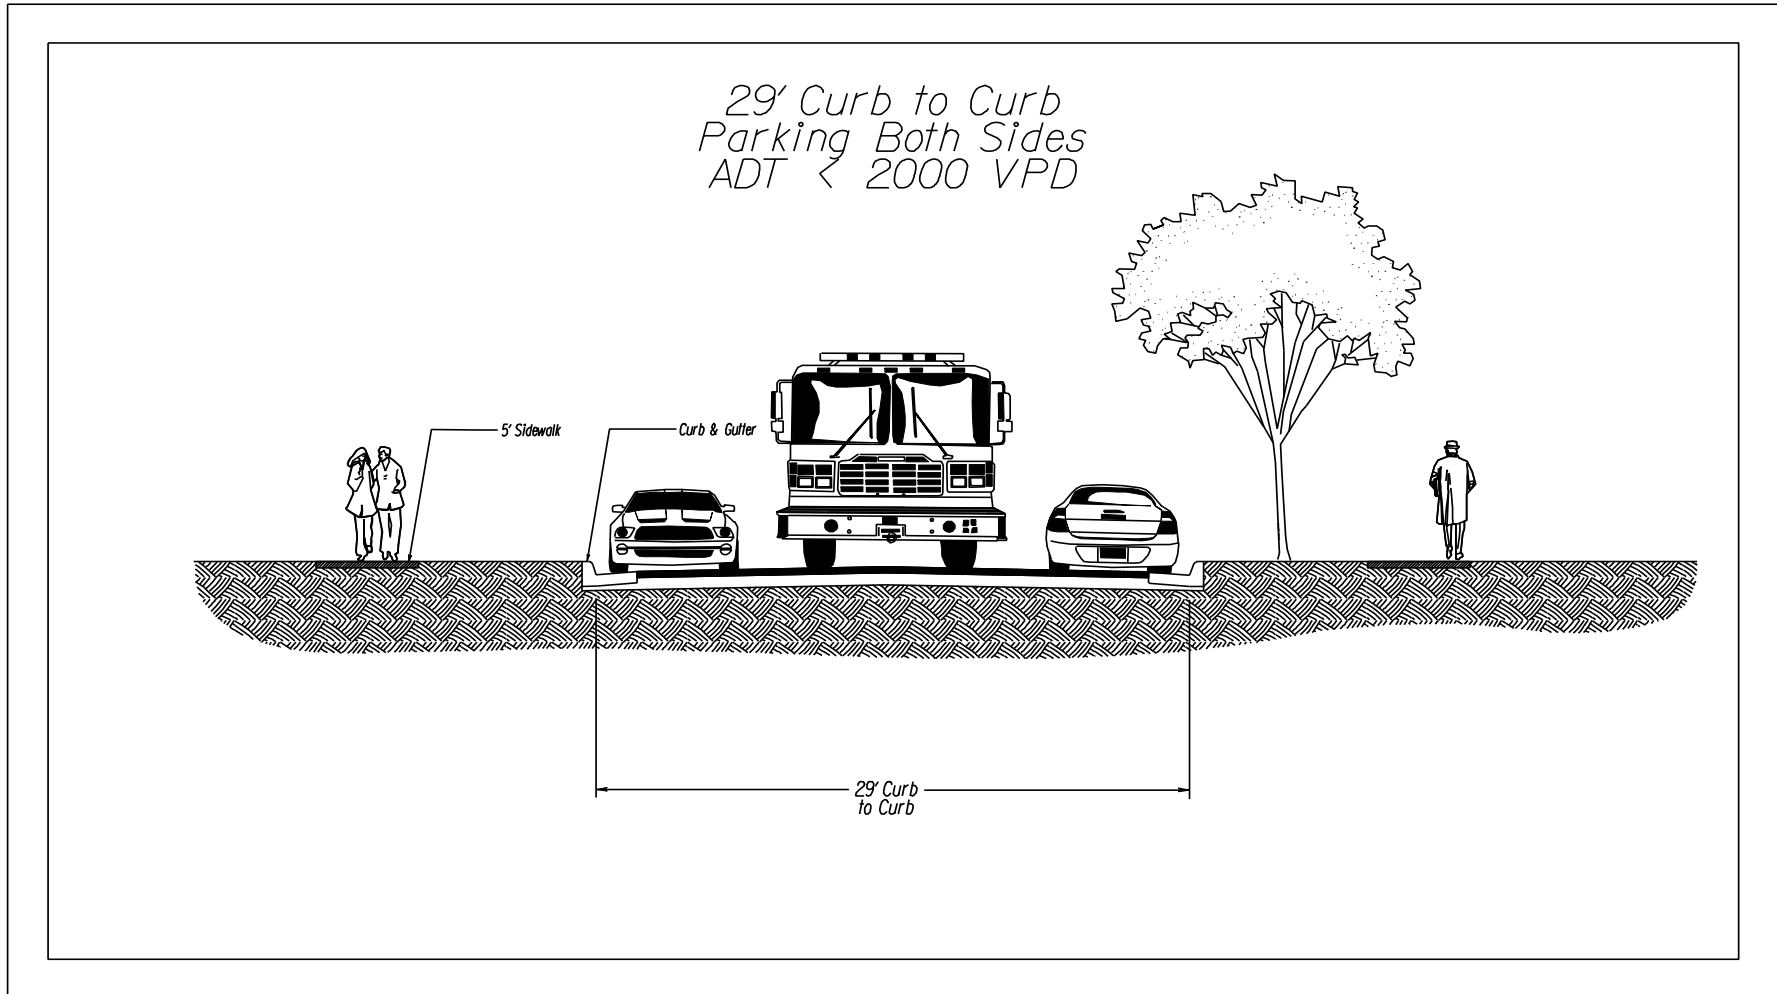

**FIGURE 1.7 – 29' CURB TO CURB PARKING ON BOTH SIDES\***

\* Added 3/09