

3/1/2011
9:52:42 AM

Figure 2E-11 Title Sheet (Urban Design)
Plotted By: Stewart, B.

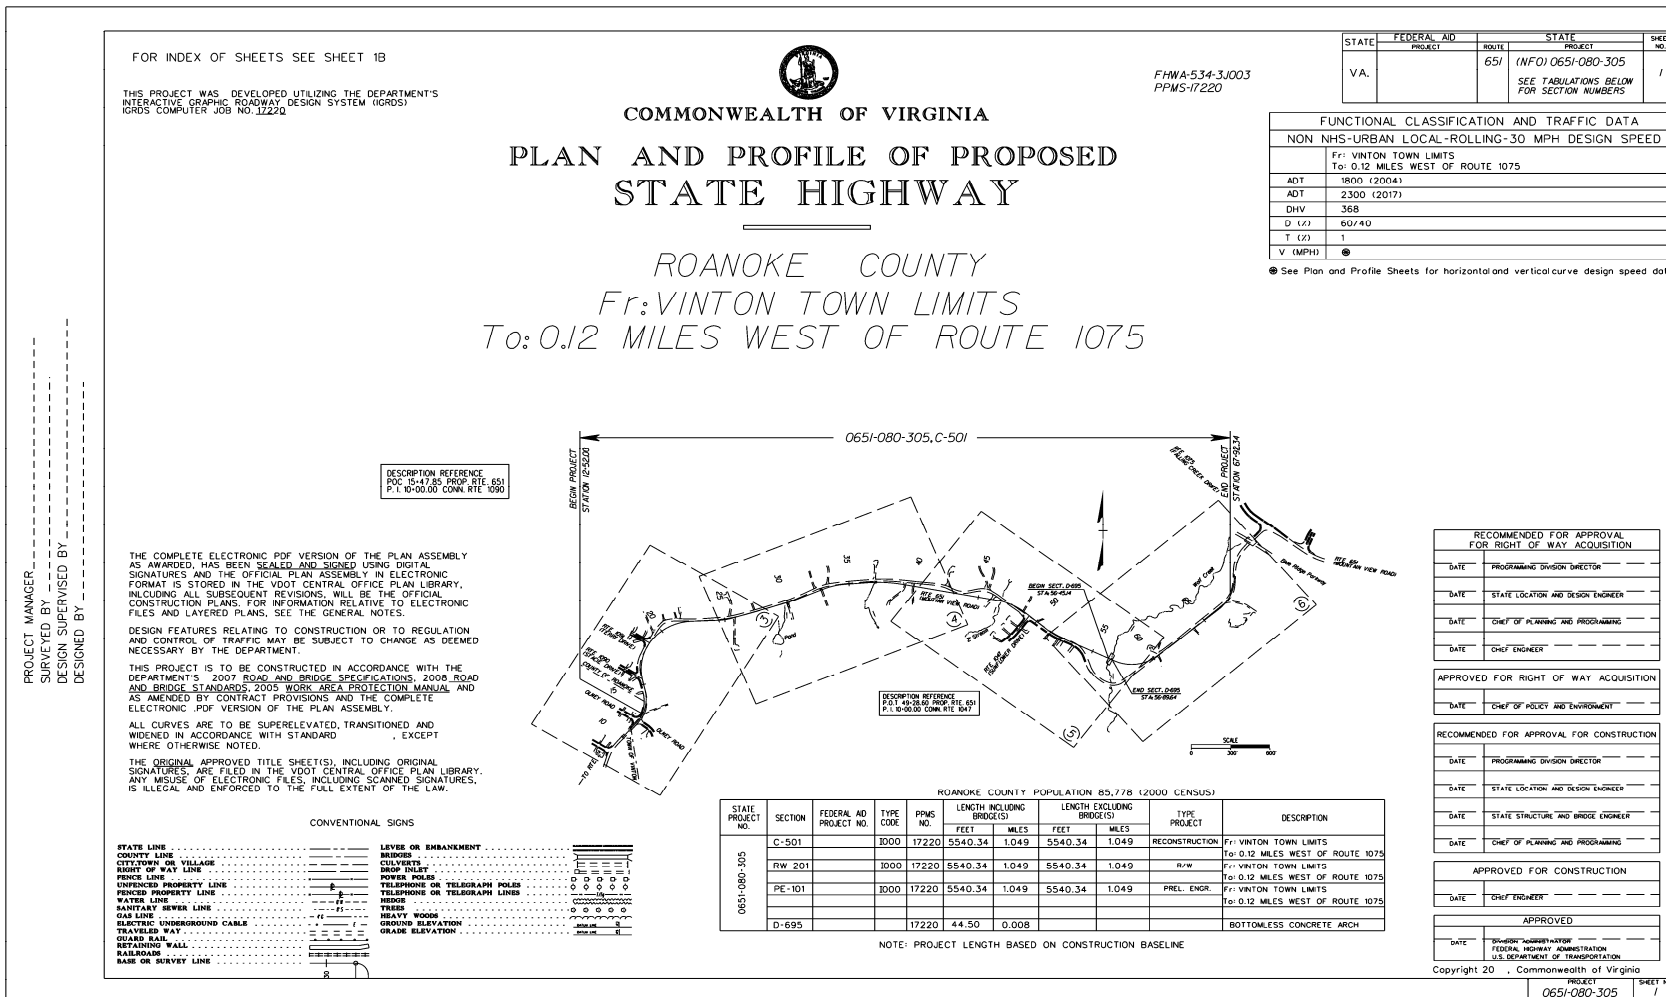


FIGURE 2E-11 SAMPLE TITLE SHEET (URBAN DESIGN)*

* Rev. 3/11