


Commercial Entrance Channelization Island Options

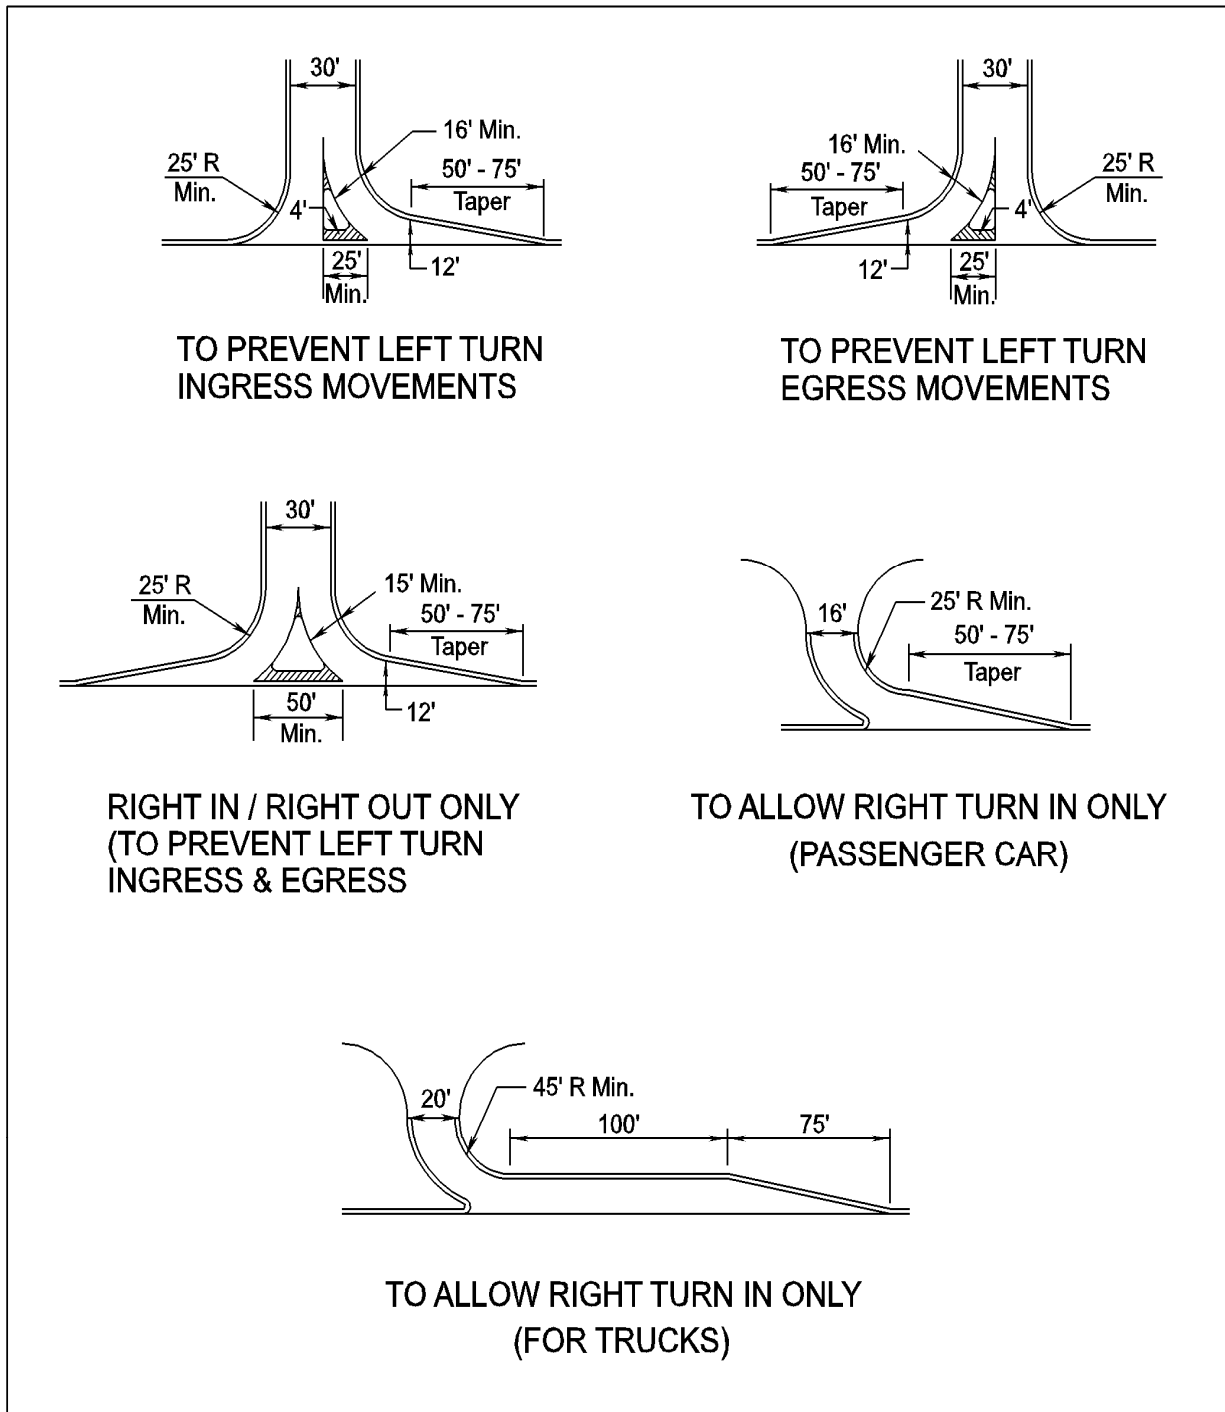

Source: Michigan DOT

FIGURE 4-5 COMMERCIAL ENTRANCE CHANNELIZATION ISLAND OPTIONS