

Standard Private Subdivision Road / Street Entrance

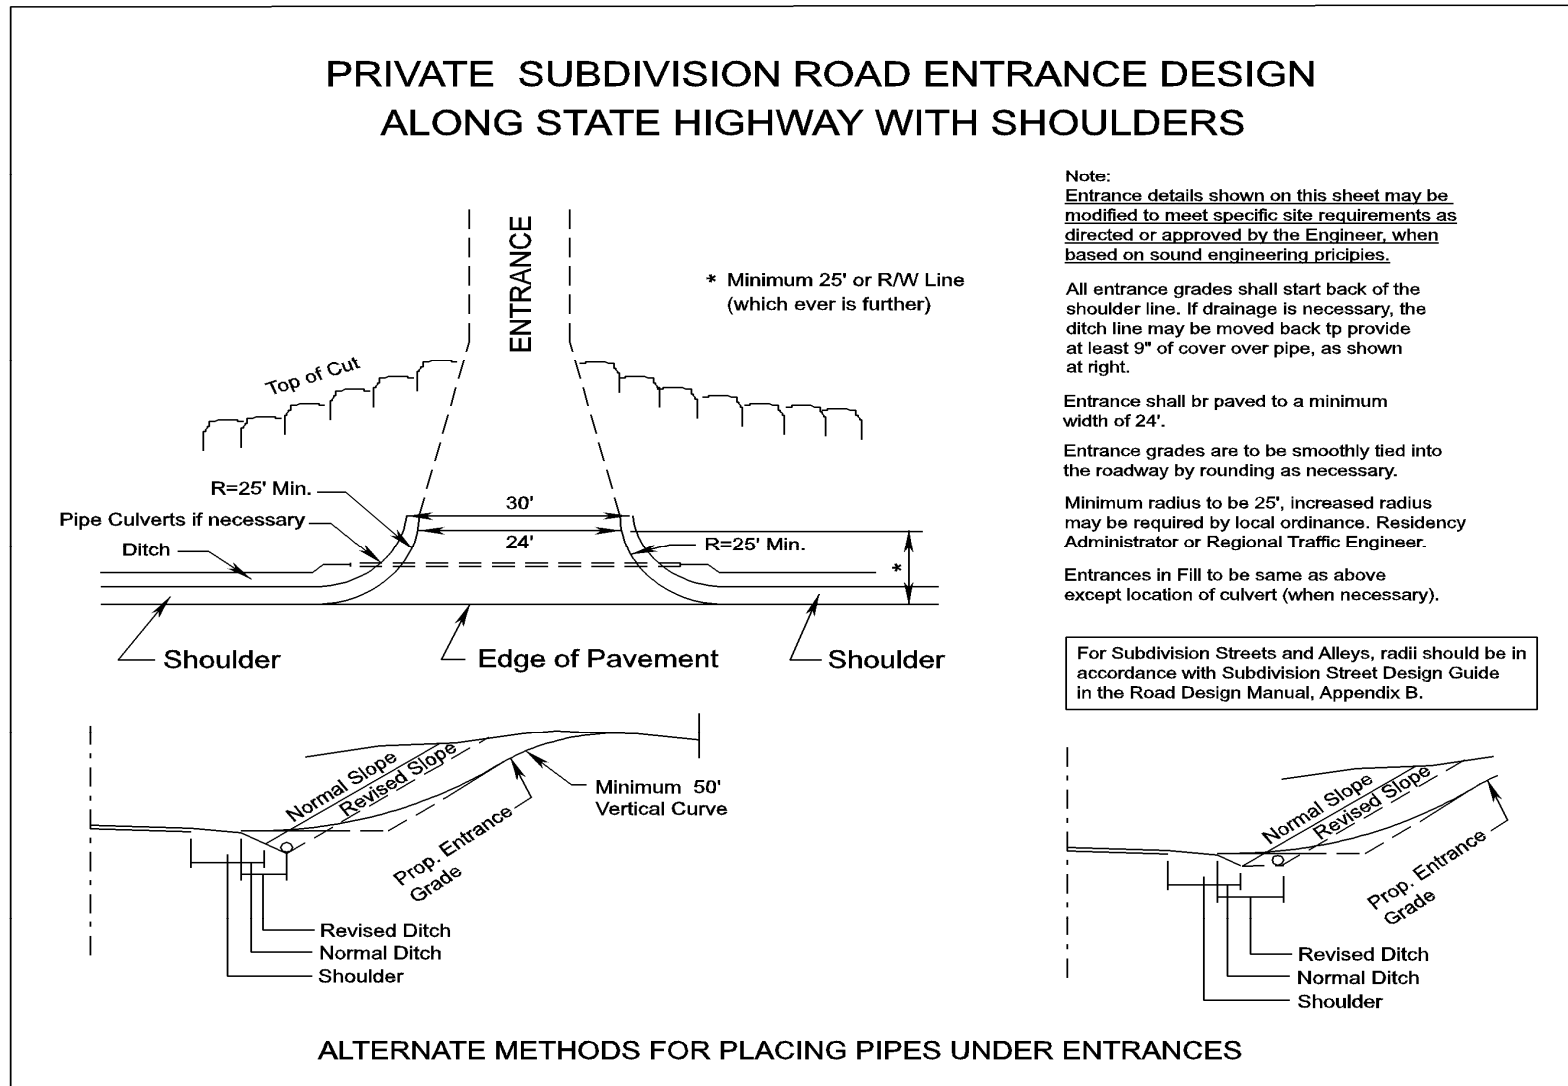


FIGURE 4- 8 STANDARD PRIVATE SUBDIVISION ROAD / STREET ENTRANCE

Note: All entrance design and construction shall accommodate pedestrian and bicycle users of the highway in accordance with the Commonwealth Transportation Board's "Policy for Integrating Bicycle and Pedestrian Accommodations".