

3/25/201
10:20 AM

Figure 2E-11 Sample Urban Design
Formal By: Sherry 1/18/13

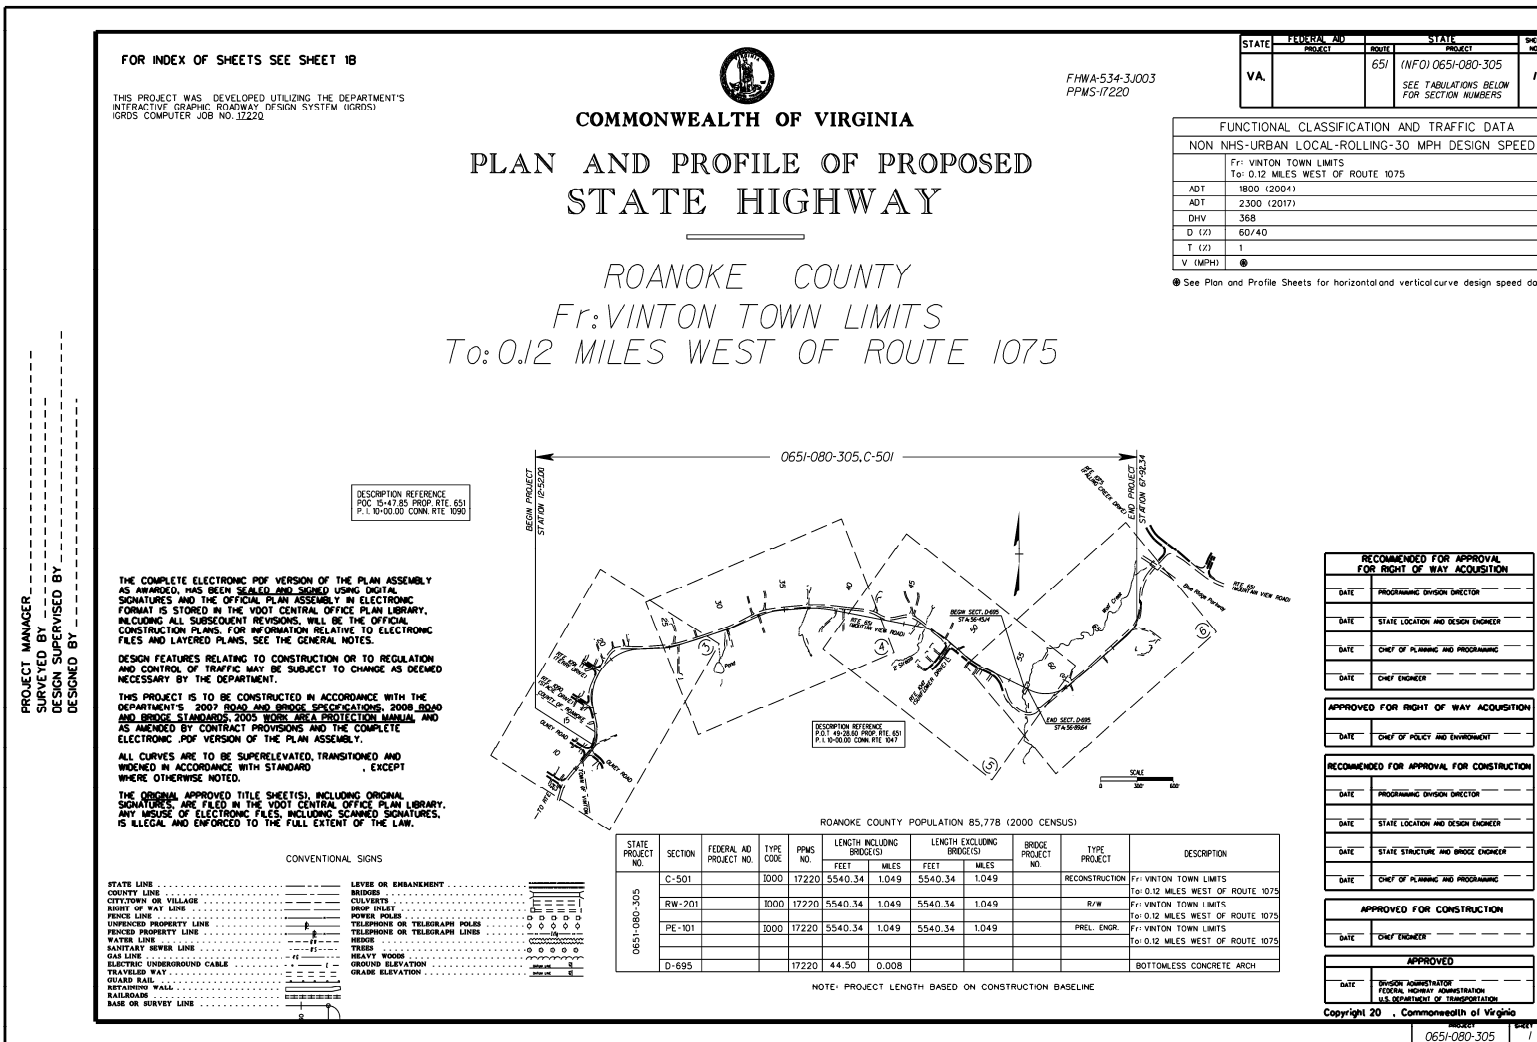


FIGURE 2E-11 SAMPLE TITLE SHEET (URBAN DESIGN)*

* Rev. 7/11