

Commercial Entrance Channelization Island Options

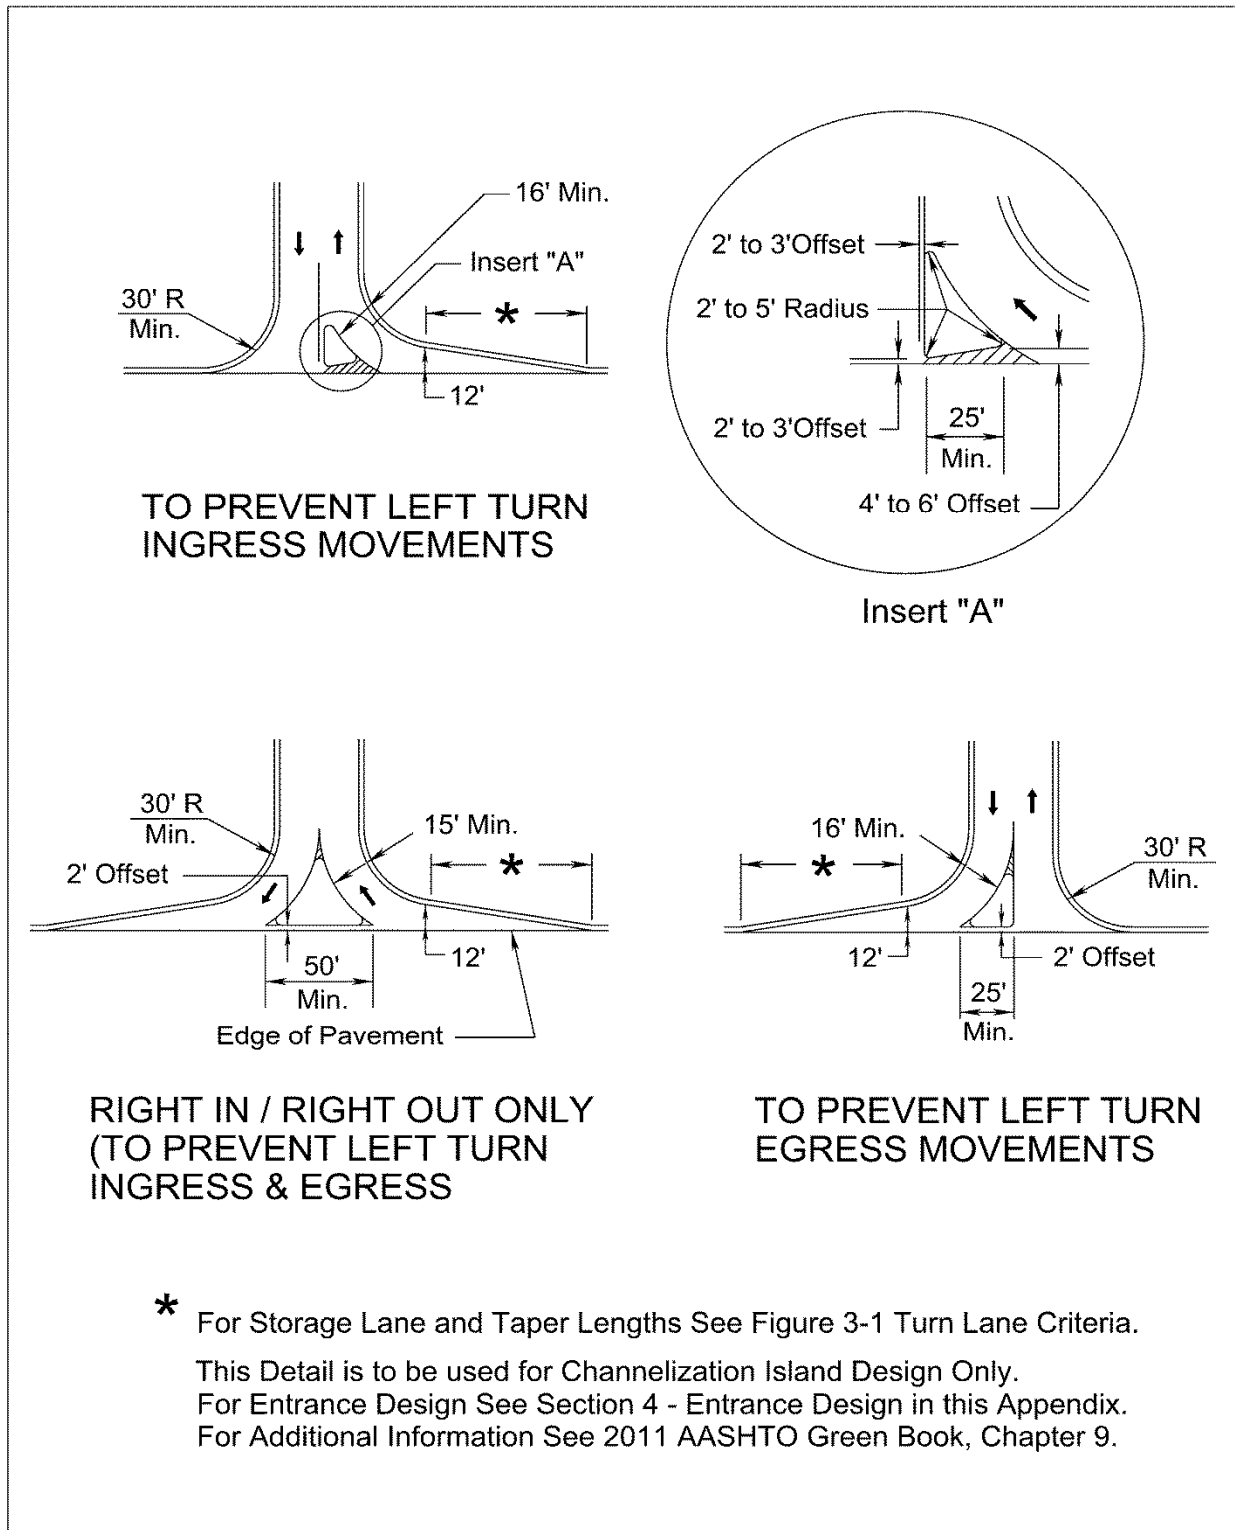


FIGURE 4-5 COMMERCIAL ENTRANCE CHANNELIZATION ISLAND OPTIONS*

* Rev. 7/12