

5/5/2015  
3:49:58 PM

Plan Sheet (1) of 3  
Plotted By: stewartjwillis

PROJECT MANAGER  
SURVEYED BY, DATE  
DESIGN BY  
SUBSURFACE UTILITY BY, DATE

REVISED	STATE	ROUTE	STATE PROJECT	SHEET NO.
1/14/14	VA.	XXX	XXXX-XXX-XXX, RW-20X,C-50X	3


New Line Road

DESIGN FEATURES RELATING TO CONSTRUCTION OR TO REGULATION AND CONTROL OF TRAFFIC MAY BE SUBJECT TO CHANGE AS DEEMED NECESSARY BY THE DEPARTMENT

THESE PLANS ARE UNFINISHED AND ARE NOT TO BE USED FOR ANY TYPE OF CONSTRUCTION.

UTILITY OWNERS	
Water & Sanitary : Town of Culpeper 15048 Service Lane Culpeper, Virginia 22701 (540) 825-0285	Telephone : Verizon 502 E. Piedmont Street Culpeper, Virginia 22701 (540) 829-2709
Cable Television : Comcast Communications Corporation 400 Westfield Road Charlottesville, VA 22901 (434) 951-3700	Electric : Dominion Virginia Power 1719 Hydraulic Road Charlottesville, VA 22901 (434) 972-6727
Gas : Columbia Gas 4176 Blue Daul Drive Warrenton, Virginia 20187 (540) 349-2713	Rappahannock Electric Cooperative 601 Madison Road Culpeper, VA 22701 (540) 825-8373


VDOT Location and Design Richmond, Virginia ROADWAY ENGINEER	VDOT Location and Design Richmond, Virginia HYDRAULIC ENGINEER
--	--

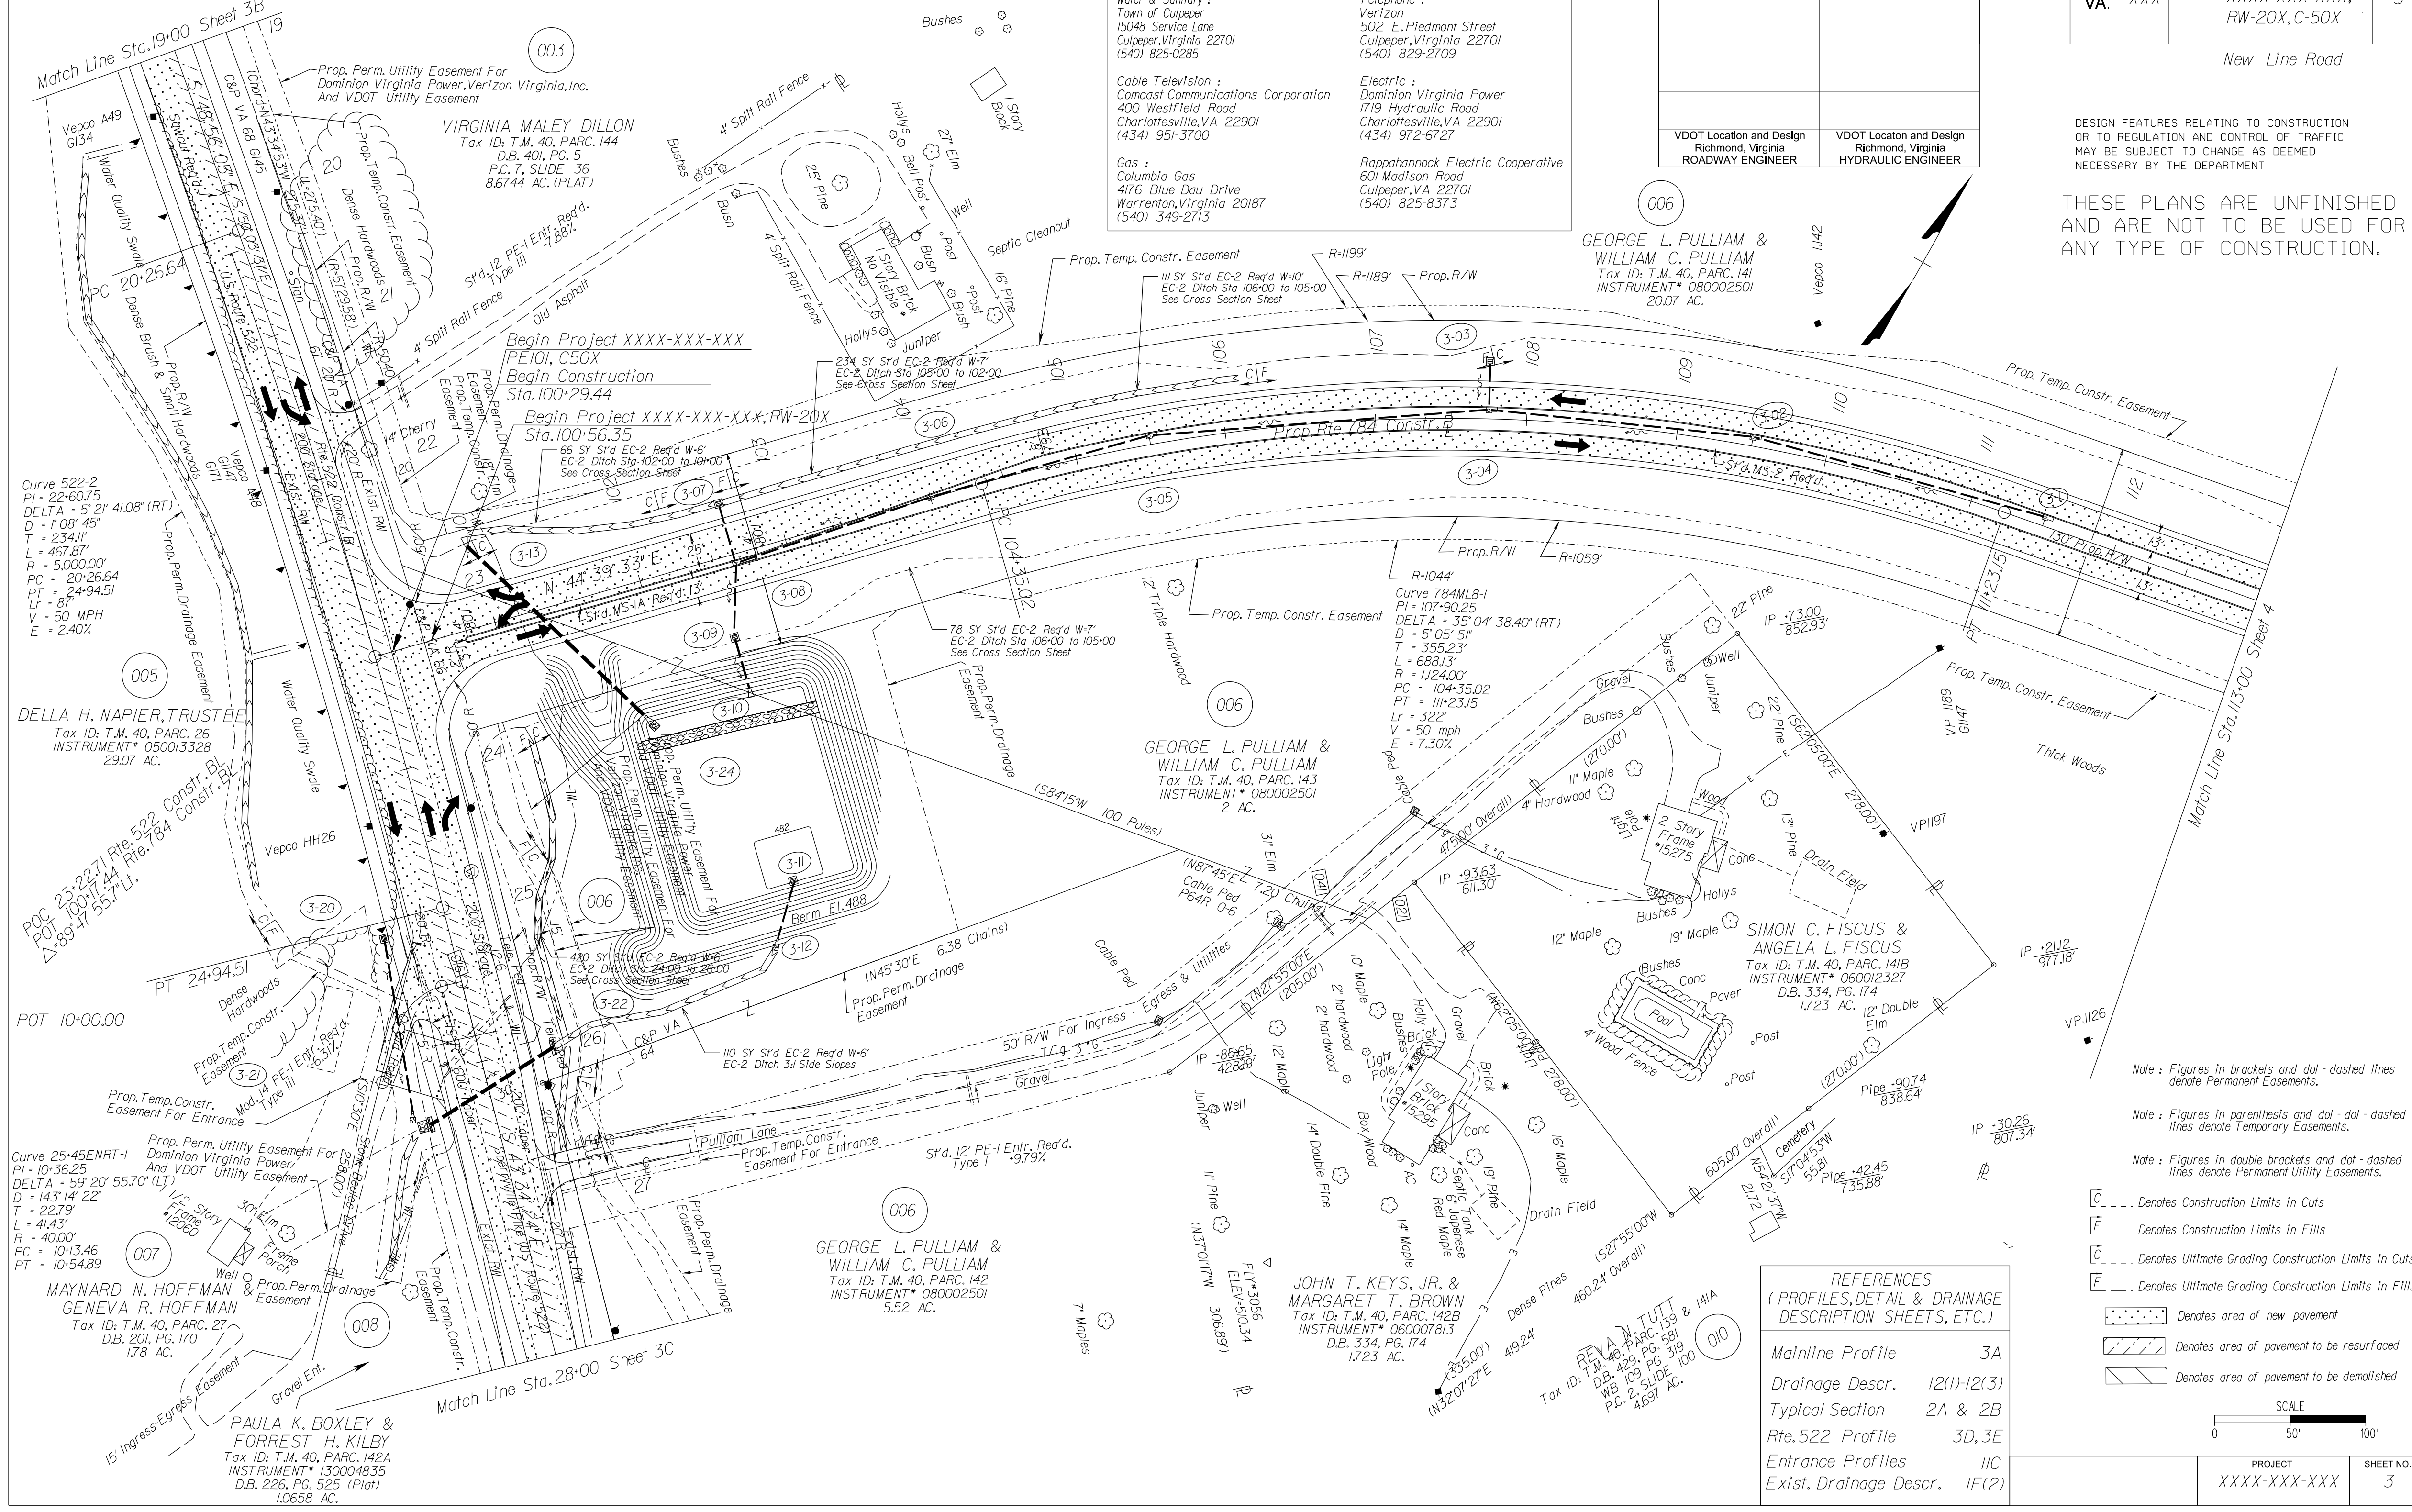

Note : Figures in brackets and dot - dashed lines denote Permanent Easements.  
Note : Figures in parenthesis and dot - dashed lines denote Temporary Easements.  
Note : Figures in double brackets and dot - dashed lines denote Permanent Easements.

- C --- Denotes Construction Limits in Cuts
- F --- Denotes Construction Limits in Fills
- C --- Denotes Ultimate Grading Construction Limits in Cuts
- F --- Denotes Ultimate Grading Construction Limits in Fills
- ..... Denotes area of new pavement
- //// Denotes area of pavement to be resurfaced
- \\ Denotes area of pavement to be demolished

REFERENCES (PROFILES, DETAIL & DRAINAGE DESCRIPTION SHEETS, ETC.)	
Mainline Profile	3A
Drainage Descr.	12(1)-12(3)
Typical Section	2A & 2B
Rte. 522 Profile	3D, 3E
Entrance Profiles	11C
Exist. Drainage Descr.	1F(2)

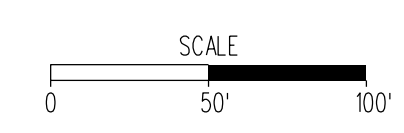

PROJECT	SHEET NO.
XXXX-XXX-XXX	3

FIGURE 2H - 31 SAMPLE 1 PLAN SHEET