


5/5/2015
3:51:35 PM

Plan Sheet (2) .dgn
Plotted By: stewartwillis

LIMITED ACCESS HIGHWAY
By Resolution of Commonwealth Transportation Board dated January 17, 1991

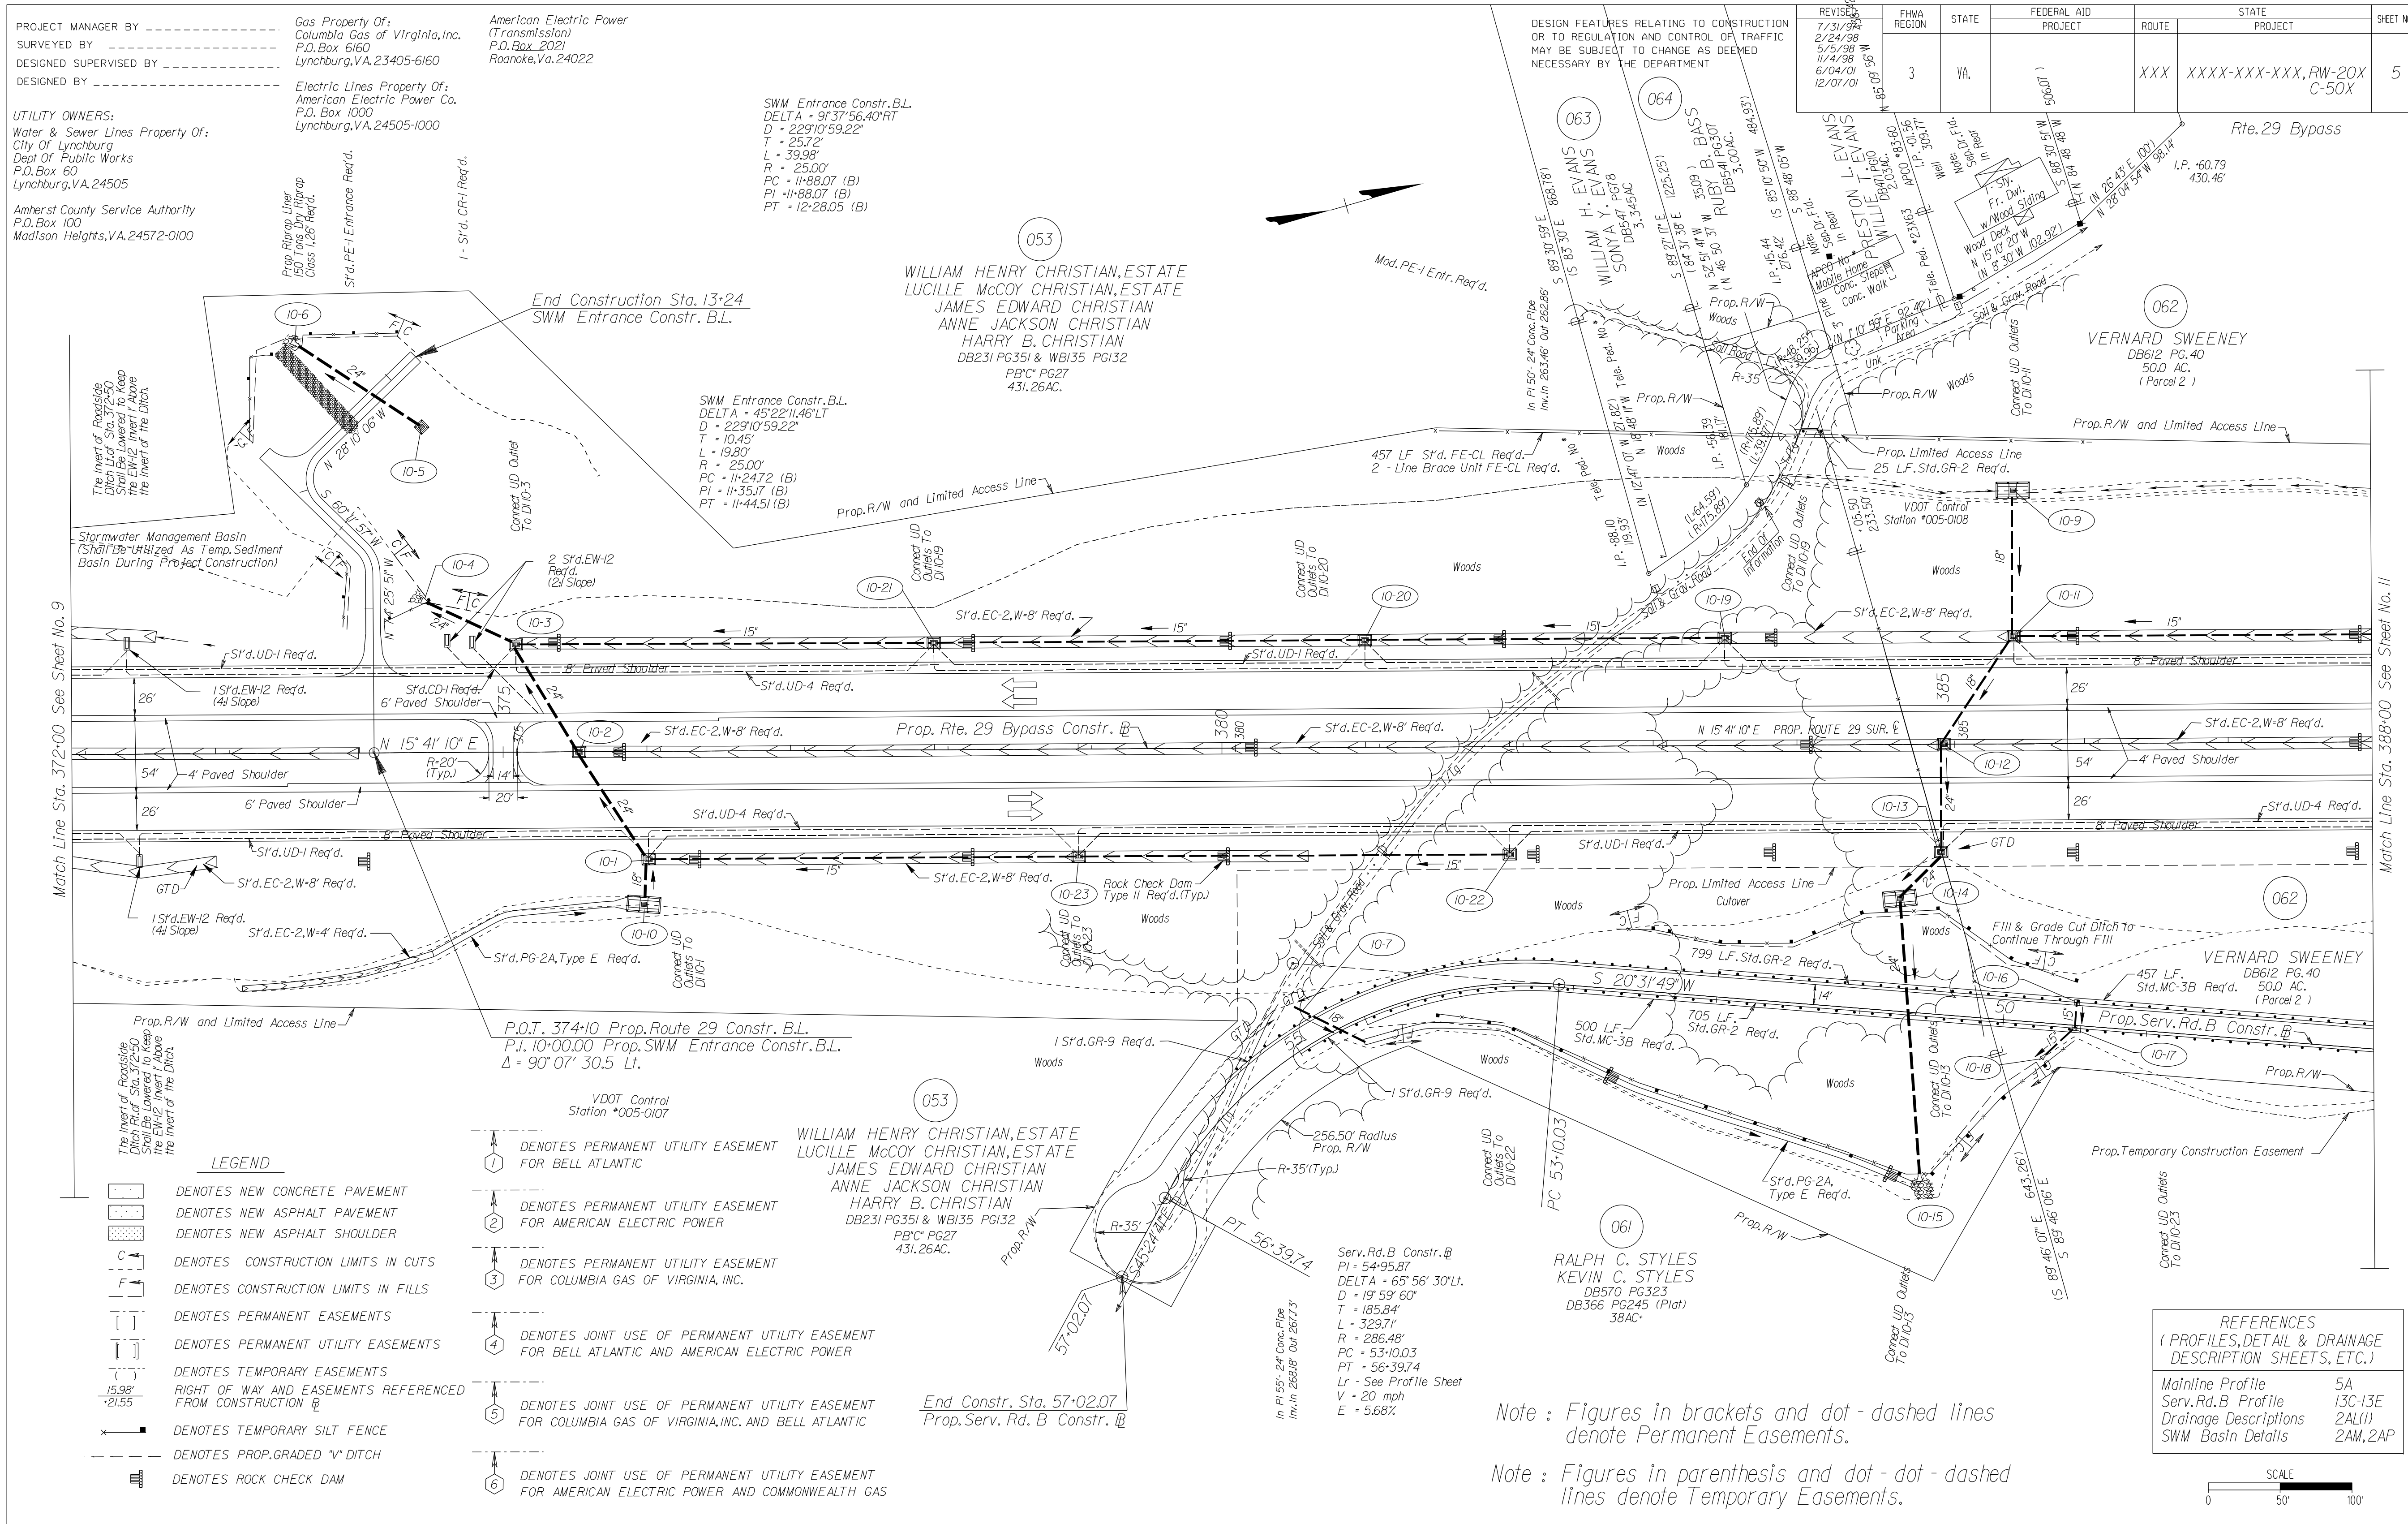

PROJECT MANAGER BY _____
SURVEYED BY _____
DESIGNED SUPERVISED BY _____
DESIGNED BY _____

UTILITY OWNERS:
Water & Sewer Lines Property Of:
City Of Lynchburg
Dept Of Public Works
P.O.Box 60
Lynchburg,VA,24505

Amherst County Service Authority
P.O.Box 100
Madison Heights,VA,24572-0100

Gas Property Of:
Columbia Gas of Virginia, Inc.
P.O.Box 6160
Lynchburg,VA,23405-6160

Electric Lines Property Of:
American Electric Power Co.
P.O. Box 1000
Lynchburg,VA,24505-1000

American Electric Power
(Transmission)
P.O.Box 2021
Roanoke,VA,24022

SWM Entrance Constr. B.L.
DELTA = 91°37'56.40" RT
D = 229'10'59.22"
T = 25.72'
L = 39.98'
R = 25.00'
PC = 11+88.07 (B)
PI = 11+88.07 (B)
PT = 12+28.05 (B)

SWM Entrance Constr. B.L.
DELTA = 45°22'11.46" LT
D = 229'10'59.22"
T = 10.45'
L = 19.80'
R = 25.00'
PC = 11+24.72 (B)
PI = 11+35.77 (B)
PT = 11+44.51 (B)

WILLIAM HENRY CHRISTIAN, ESTATE
LUCILLE MCCOY CHRISTIAN, ESTATE
JAMES EDWARD CHRISTIAN
ANNE JACKSON CHRISTIAN
HARRY B. CHRISTIAN
DB231 PG351 & WB135 PG132
PBC* PG27
431.26AC.

DESIGN FEATURES RELATING TO CONSTRUCTION OR TO REGULATION AND CONTROL OF TRAFFIC MAY BE SUBJECT TO CHANGE AS DEEMED NECESSARY BY THE DEPARTMENT

REVISION	FHW REGION	STATE	FEDERAL AID PROJECT	ROUTE	STATE PROJECT	SHEET NO.
7/31/94	3	VA		XXX	XXXX-XXX-XXX, RW-20X C-50X	5
2/24/98						
5/5/98						
11/4/98						
6/04/01						
12/07/01						

The Invert of Roadside Ditch Shall Be Lowered to Keep the E.W-2 Invert Above the Invert of the Ditch.

- LEGEND**
- DENOTES NEW CONCRETE PAVEMENT
 - DENOTES NEW ASPHALT PAVEMENT
 - DENOTES NEW ASPHALT SHOULDER
 - DENOTES CONSTRUCTION LIMITS IN CUTS
 - DENOTES CONSTRUCTION LIMITS IN FILLS
 - DENOTES PERMANENT EASEMENTS
 - DENOTES PERMANENT UTILITY EASEMENTS
 - DENOTES TEMPORARY EASEMENTS
 - RIGHT OF WAY AND EASEMENTS REFERENCED FROM CONSTRUCTION
 - DENOTES TEMPORARY SILT FENCE
 - DENOTES PROP. GRADED "V" DITCH
 - DENOTES ROCK CHECK DAM

- DENOTES PERMANENT UTILITY EASEMENT FOR BELL ATLANTIC
- DENOTES PERMANENT UTILITY EASEMENT FOR AMERICAN ELECTRIC POWER
- DENOTES PERMANENT UTILITY EASEMENT FOR COLUMBIA GAS OF VIRGINIA, INC.
- DENOTES JOINT USE OF PERMANENT UTILITY EASEMENT FOR BELL ATLANTIC AND AMERICAN ELECTRIC POWER
- DENOTES JOINT USE OF PERMANENT UTILITY EASEMENT FOR COLUMBIA GAS OF VIRGINIA, INC. AND BELL ATLANTIC
- DENOTES JOINT USE OF PERMANENT UTILITY EASEMENT FOR AMERICAN ELECTRIC POWER AND COMMONWEALTH GAS

WILLIAM HENRY CHRISTIAN, ESTATE
LUCILLE MCCOY CHRISTIAN, ESTATE
JAMES EDWARD CHRISTIAN
ANNE JACKSON CHRISTIAN
HARRY B. CHRISTIAN
DB231 PG351 & WB135 PG132
PBC* PG27
431.26AC.

Serv. Rd. B Constr. B
PI = 54+95.87
DELTA = 65° 56' 30" LT
D = 19' 59' 60"
T = 185.84'
L = 329.71'
R = 286.48'
PC = 53+10.03
PT = 56+39.74
Lr = See Profile Sheet
V = 20 mph
E = 5.68%

Note: Figures in brackets and dot-dashed lines denote Permanent Easements.

Note: Figures in parenthesis and dot-dot-dashed lines denote Temporary Easements.

REFERENCES
(PROFILES, DETAIL & DRAINAGE DESCRIPTION SHEETS, ETC.)

Mainline Profile	5A
Serv. Rd. B Profile	13C-13E
Drainage Descriptions	2A(1)
SWM Basin Details	2AM, 2AP

SCALE
0 50' 100'

PLAN NO.	PROJECT	FILE NO.	SHEET NO.
A	XXXX-XXX-XXX		5

FIGURE 2H - 32 SAMPLE 2 PLAN SHEET