

5/5/2015
3:54:47 PM


Plan Sheet (3)ldgn
Plotted By:stewartlwills

PROJECT MANAGER _____
SURVEYED BY, DATE _____
DESIGN BY _____
SUBSURFACE UTILITY BY, DATE _____

REVISED	STATE	ROUTE	PROJECT	SHEET NO.
12-9-13 2-19-14	VA.	XXX	XXXX-XXX-XXX, RW-20X,C-50X	7

VDOT Location and Design Richmond, Virginia ROADWAY ENGINEER	VDOT Location and Design Richmond, Virginia HYDRAULIC ENGINEER
--	--

DESIGN FEATURES RELATING TO CONSTRUCTION OR TO REGULATION AND CONTROL OF TRAFFIC MAY BE SUBJECT TO CHANGE AS DEEMED NECESSARY BY THE DEPARTMENT

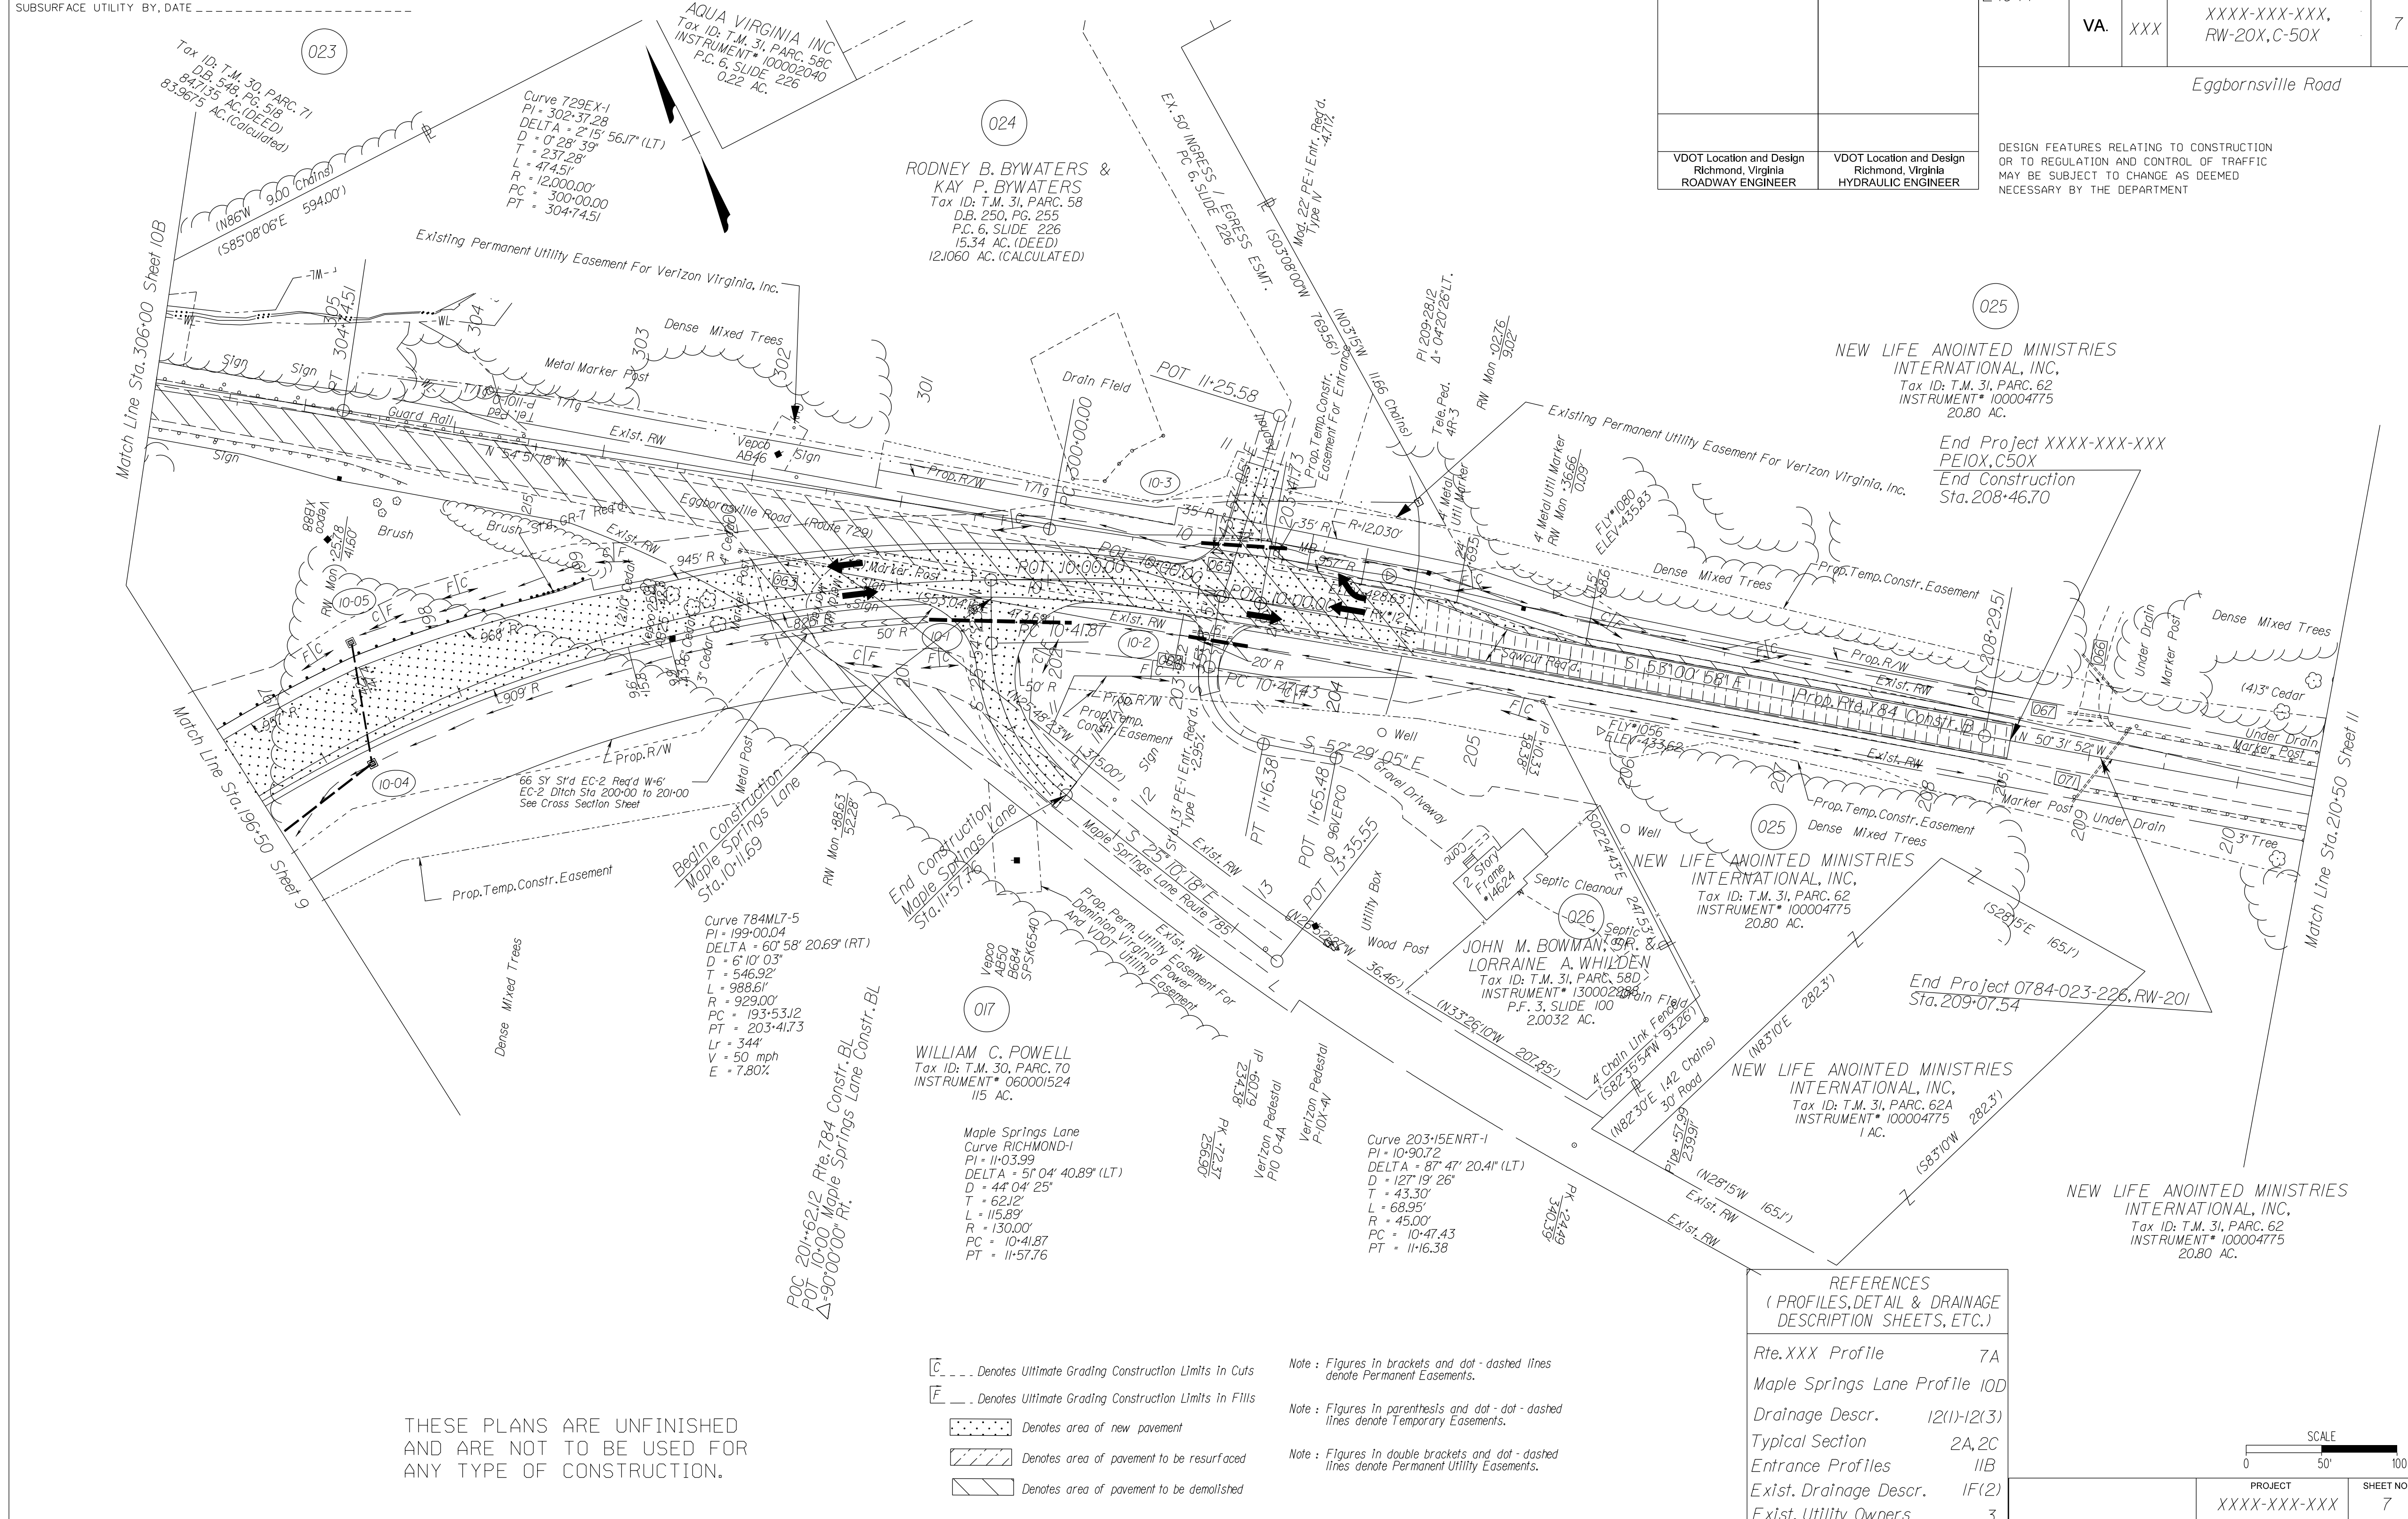


THESE PLANS ARE UNFINISHED AND ARE NOT TO BE USED FOR ANY TYPE OF CONSTRUCTION.

- ⌒ --- Denotes Ultimate Grading Construction Limits in Cuts
- ⌒ --- Denotes Ultimate Grading Construction Limits in Fills
- ▨ Denotes area of new pavement
- ▨ Denotes area of pavement to be resurfaced
- ▨ Denotes area of pavement to be demolished

- Note: Figures in brackets and dot - dashed lines denote Permanent Easements.
- Note: Figures in parenthesis and dot - dashed lines denote Temporary Easements.
- Note: Figures in double brackets and dot - dashed lines denote Permanent Utility Easements.

REFERENCES
(PROFILES, DETAIL & DRAINAGE DESCRIPTION SHEETS, ETC.)

Rte. XXX Profile	7A
Maple Springs Lane Profile	10D
Drainage Descr.	12(1)-12(3)
Typical Section	2A, 2C
Entrance Profiles	11B
Exist. Drainage Descr.	1F(2)
Exist. Utility Owners	3

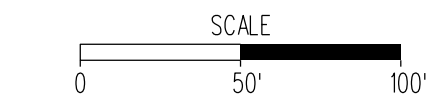

PROJECT	SHEET NO.
XXXX-XXX-XXX	7

FIGURE 2H - 33 SAMPLE 3 PLAN SHEET

Cell Revised 12/11/12