

9/5/2014  
8:41:33 AM

Profile Sheet (3.dgn)  
Plotted By: stewartwills

PROJECT MANAGER \_\_\_\_\_  
SURVEYED BY, DATE \_\_\_\_\_  
DESIGN BY \_\_\_\_\_  
SUBSURFACE UTILITY BY, DATE \_\_\_\_\_


REVISED	STATE	ROUTE	STATE PROJECT	SHEET NO.
	VA.	XXX	XXXX-XXX-XXX, RW-20X,C-50X	7A

DESIGN FEATURES RELATING TO CONSTRUCTION OR TO REGULATION AND CONTROL OF TRAFFIC MAY BE SUBJECT TO CHANGE AS DEEMED NECESSARY BY THE DEPARTMENT

VDOT Location and Design  
Richmond, Virginia  
ROADWAY ENGINEER

### ROUTE XXX PROFILE

THESE PLANS ARE UNFINISHED AND ARE NOT TO BE USED FOR ANY TYPE OF CONSTRUCTION.

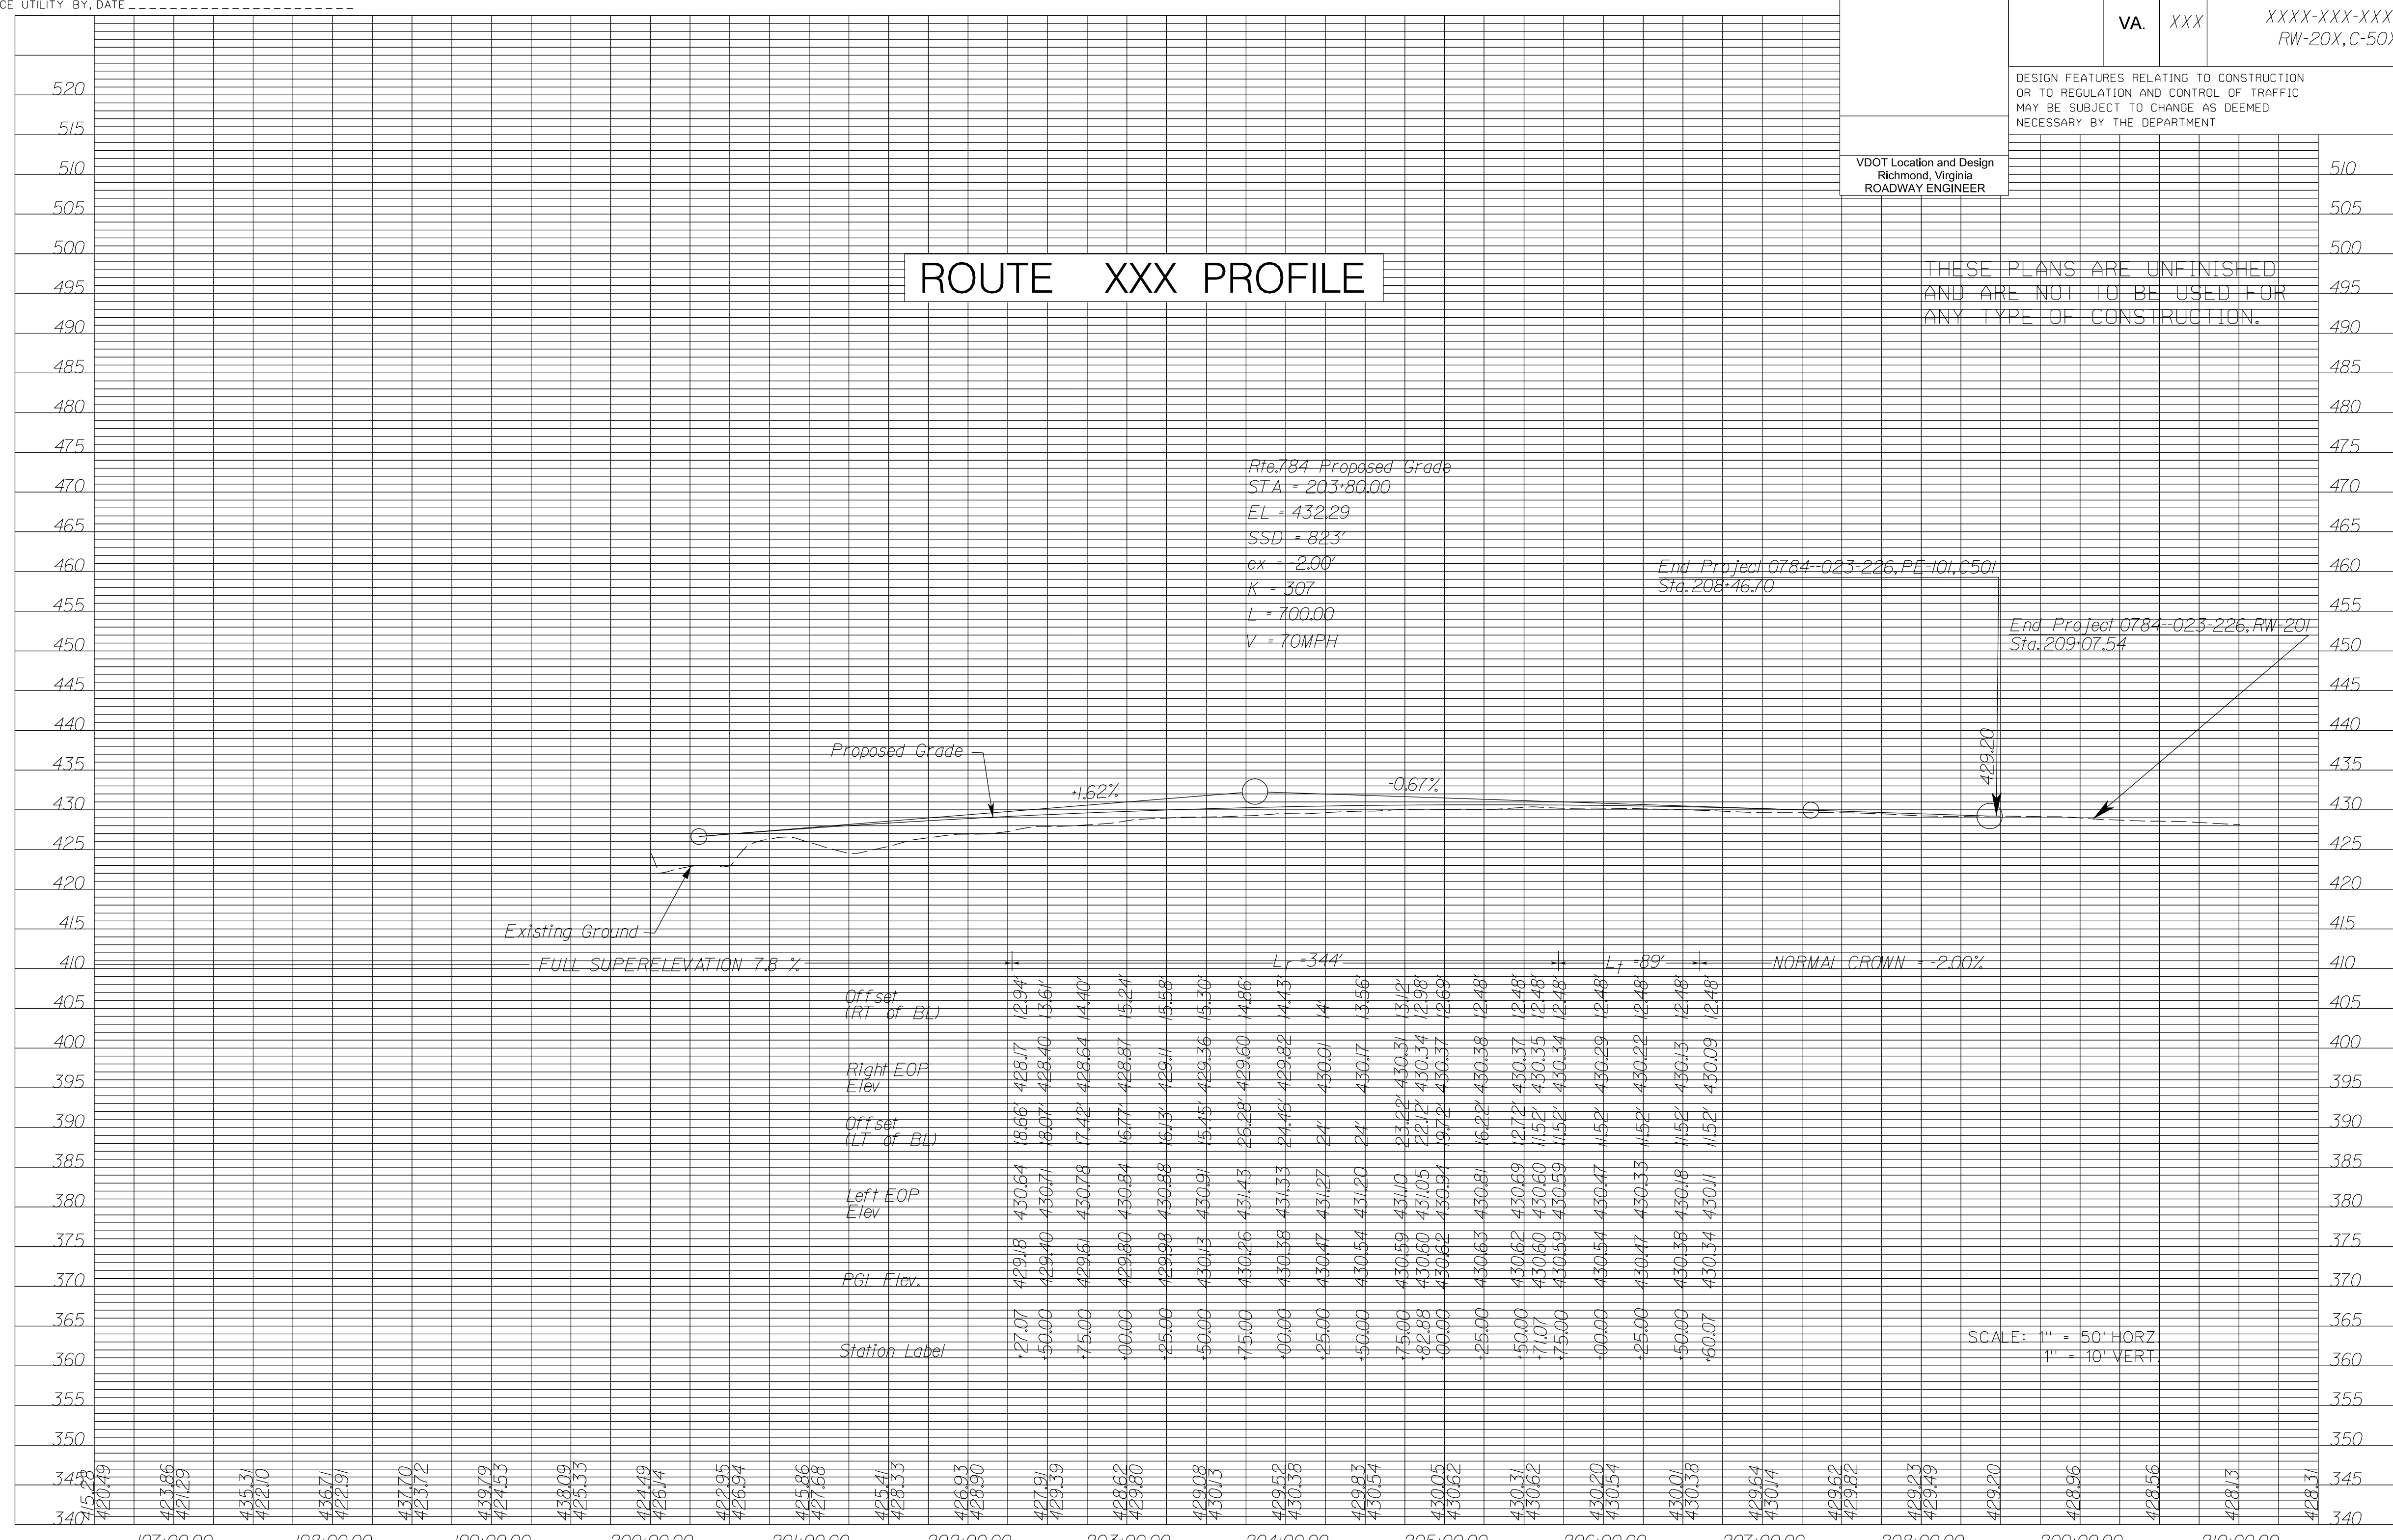

SCALE: 1" = 50' HORZ  
1" = 10' VERT.

PROJECT XXXX-XXX-XXX  
SHEET NO. 7A

Cell Revised 12/11/12

FIGURE 2H - 37 SAMPLE 3 PROFILE SHEET