


SURVEYED BY \_\_\_\_\_  
SUPERVISED BY \_\_\_\_\_  
DESIGNED BY \_\_\_\_\_

DESIGN FEATURES RELATING TO CONSTRUCTION OR TO REGULATION AND CONTROL OF TRAFFIC MAY BE SUBJECT TO CHANGE AS DEEMED NECESSARY BY THE DEPARTMENT


REVISED	STATE	FEDERAL AID		STATE		SHEET NO.
		PROJECT	ROUTE	PROJECT	PROJECT	
	VA.					

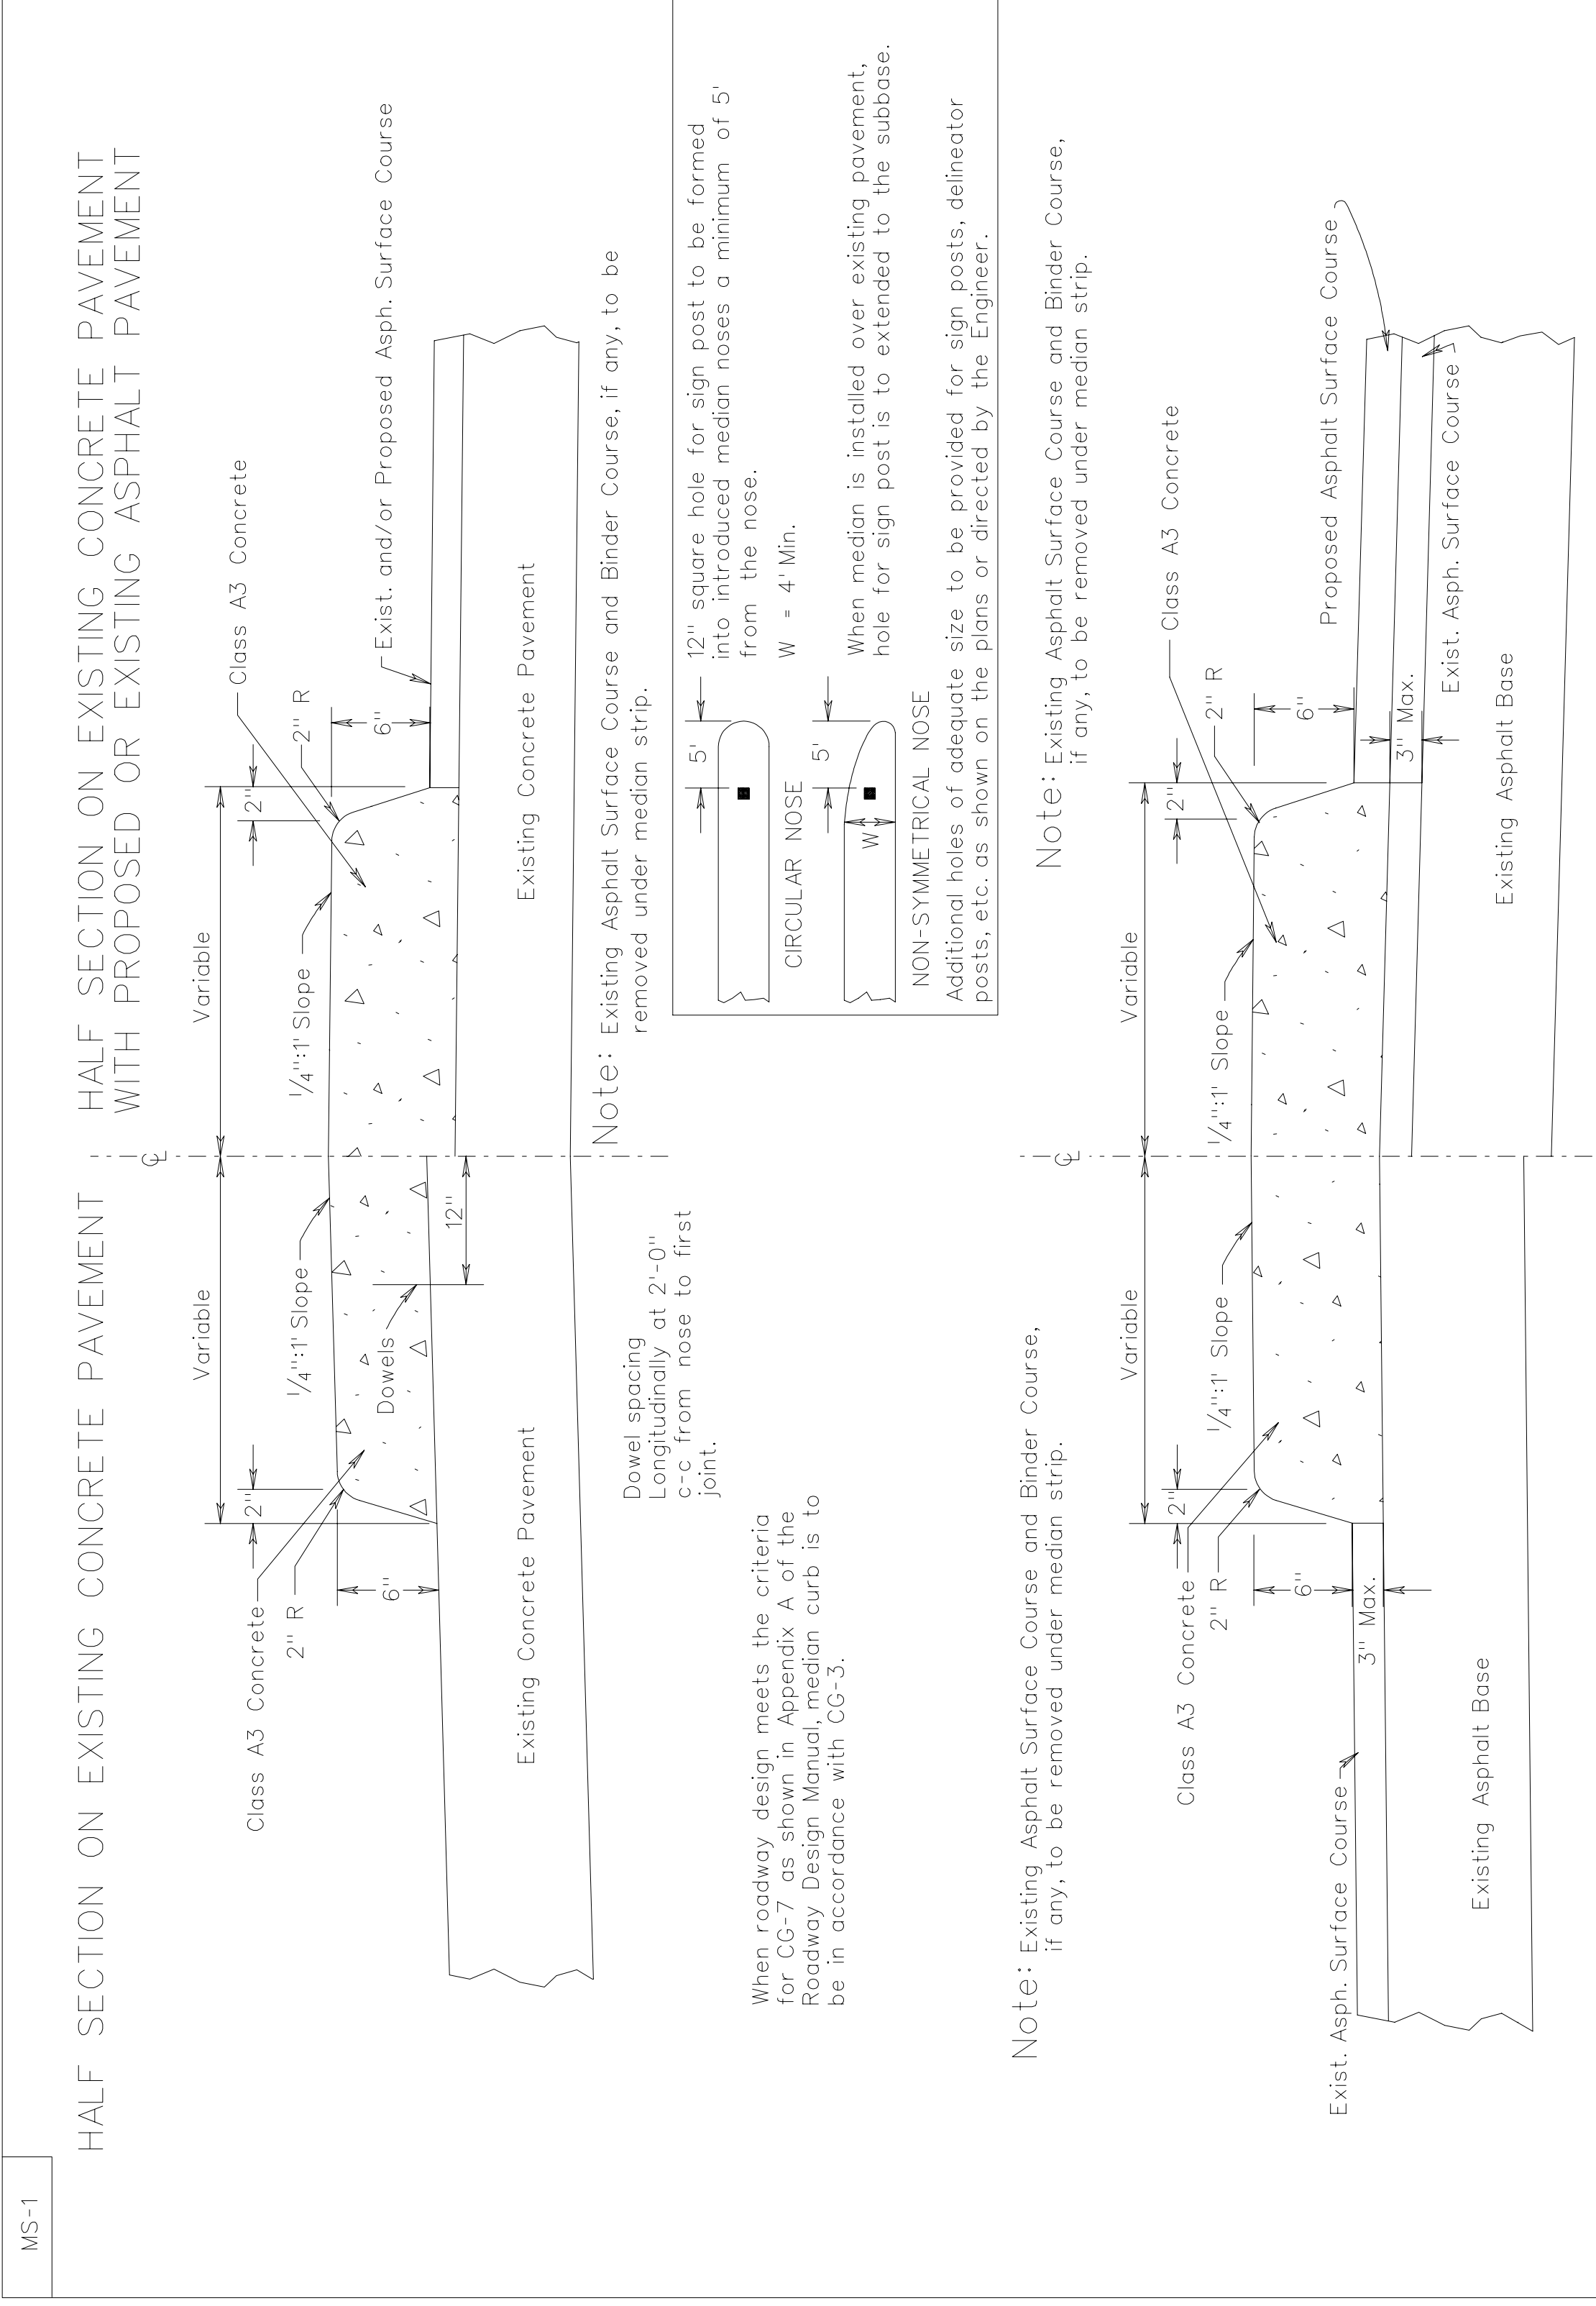

HALF SECTION ON EXISTING FLEXIBLE PAVEMENT TO BE RESURFACED

HALF SECTION ON EXISTING FLEXIBLE PAVEMENT

MS-1A  
STANDARD SOLID CONCRETE RAISED MEDIAN STRIP  
VIRGINIA DEPARTMENT OF TRANSPORTATION  
SPECIFICATION REFERENCE  
502

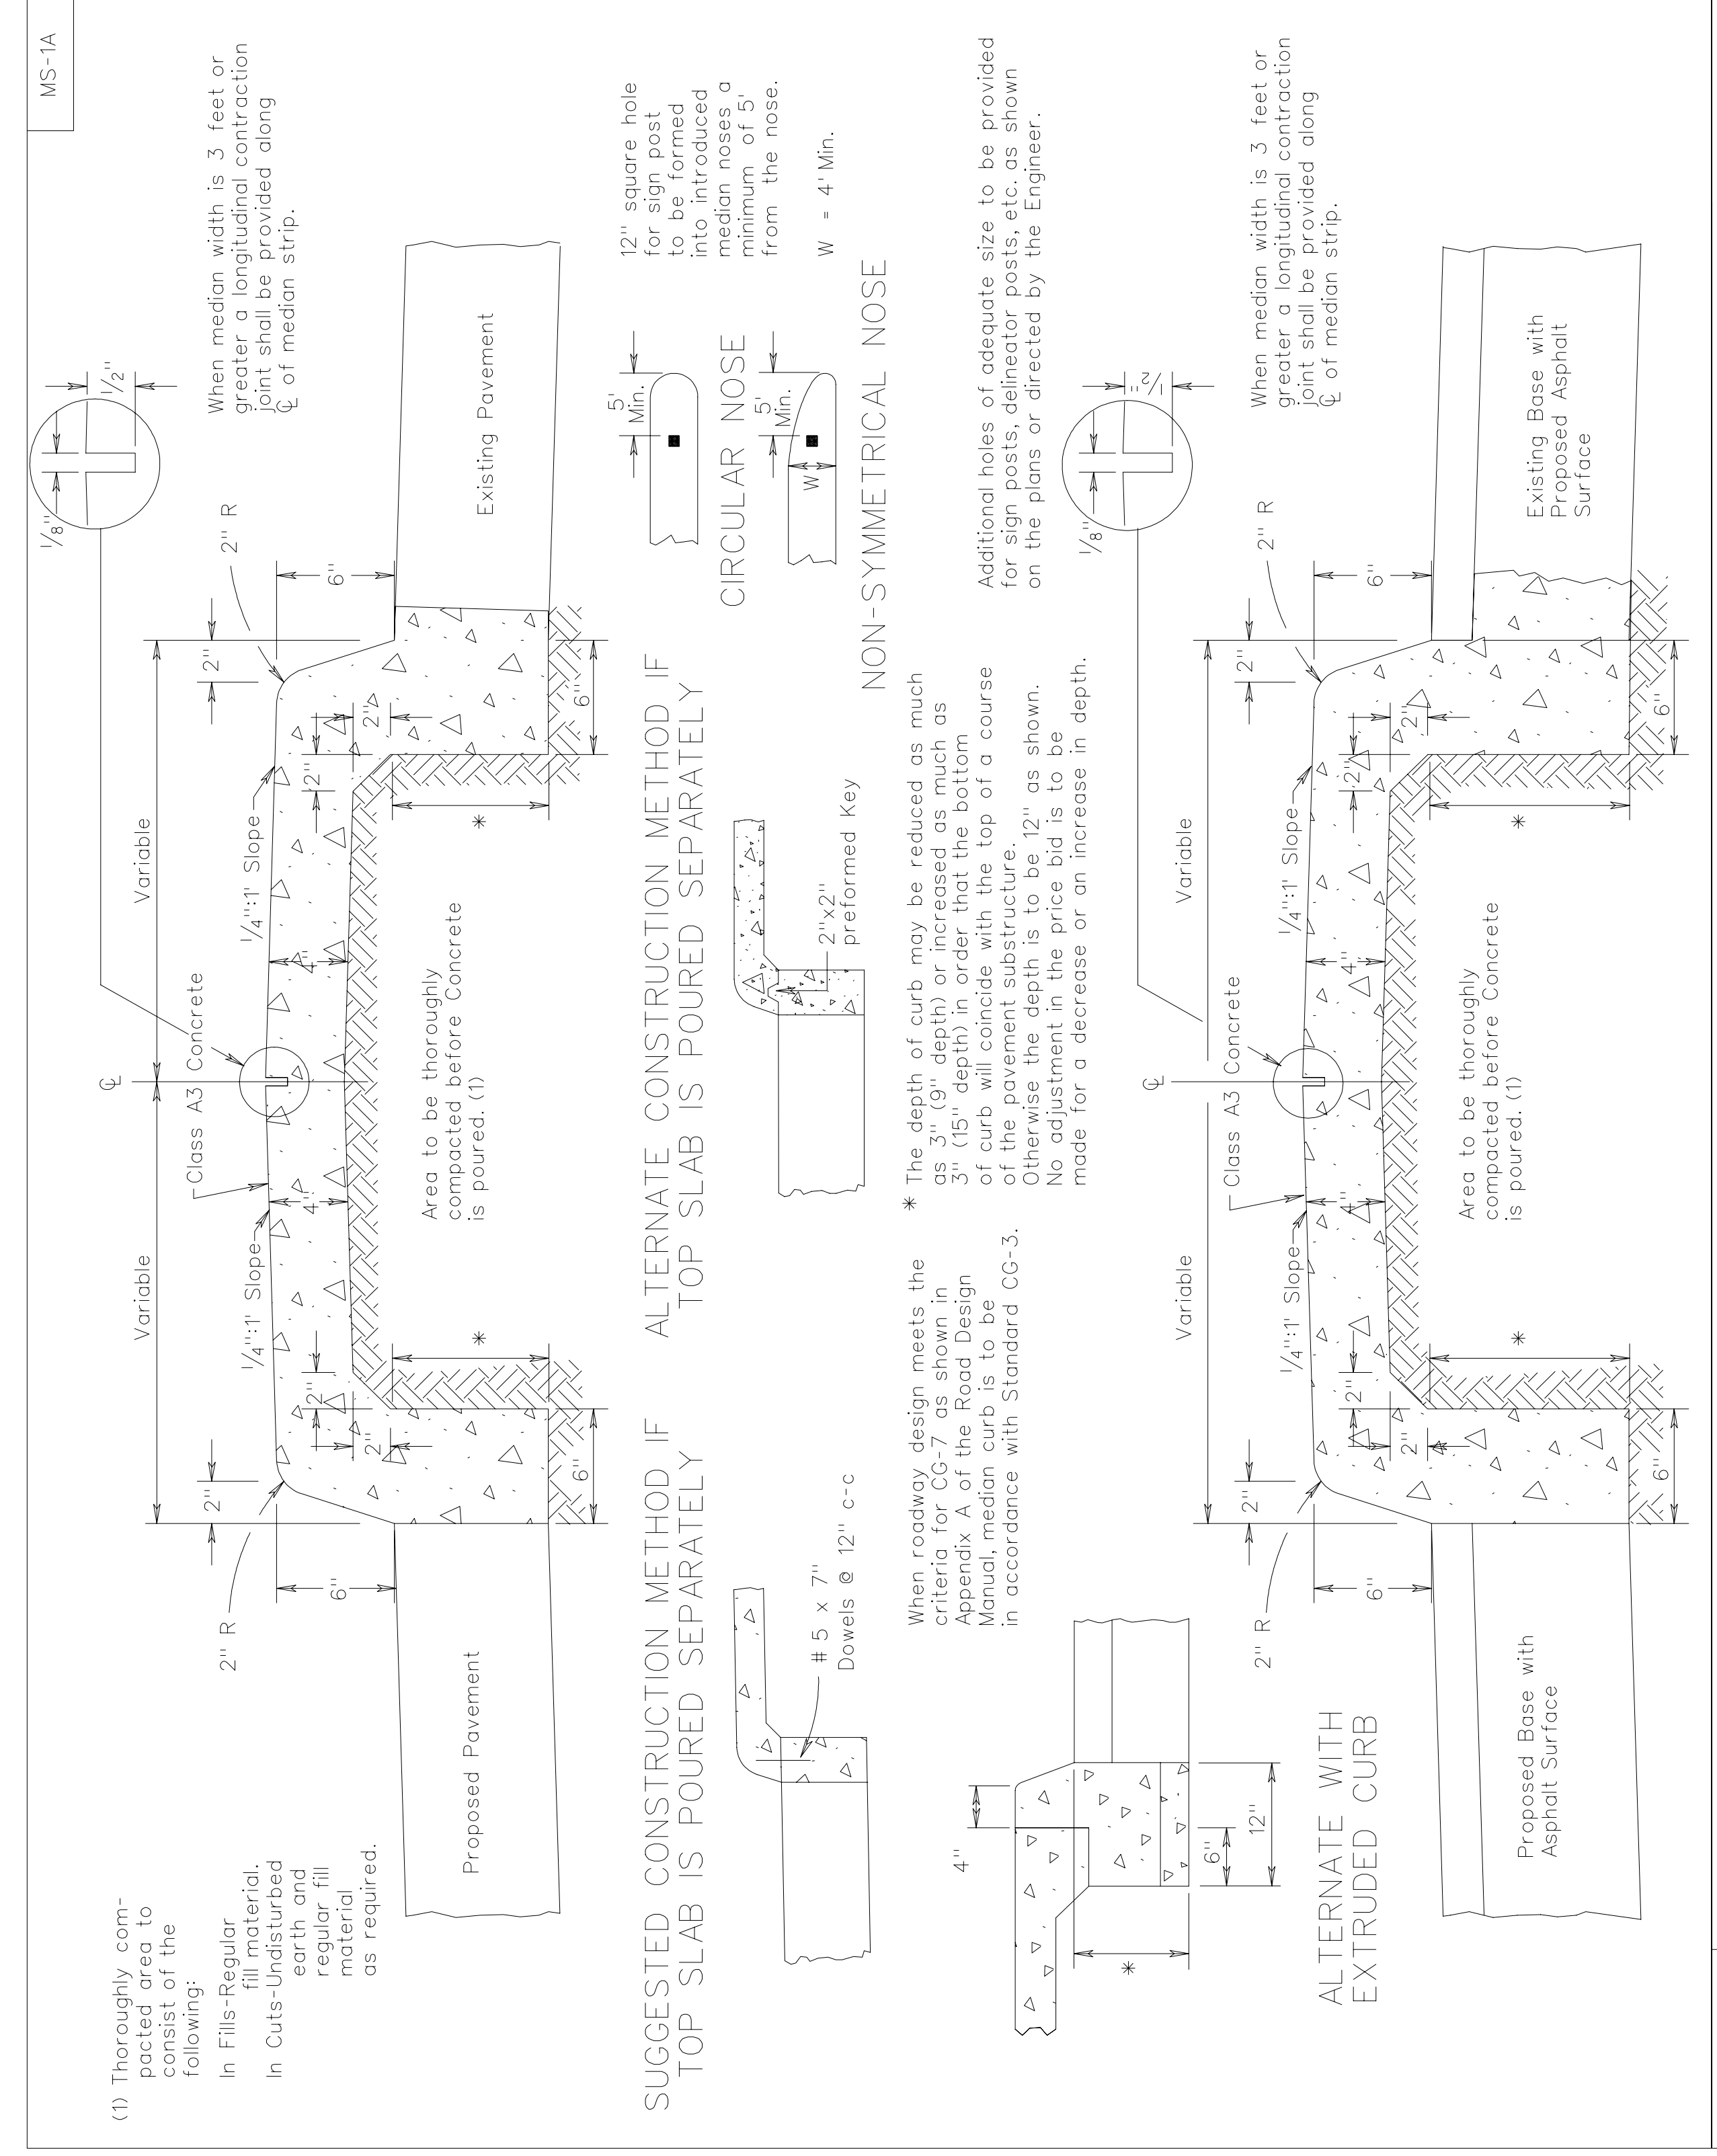

MS-1A  
STANDARD SOLID CONCRETE RAISED MEDIAN STRIP  
VIRGINIA DEPARTMENT OF TRANSPORTATION  
SPECIFICATION REFERENCE  
502

PLAN NO.	PROJECT	FILE NO.	SHEET NO.