



SURVEYED BY \_\_\_\_\_  
SUPERVISED BY \_\_\_\_\_  
DESIGNED BY \_\_\_\_\_

DESIGN FEATURES RELATING TO CONSTRUCTION OR TO REGULATION AND CONTROL OF TRAFFIC MAY BE SUBJECT TO CHANGE AS DEEMED NECESSARY BY THE DEPARTMENT

REVISED	STATE	FEDERAL AID		STATE		SHEET NO.
		PROJECT	ROUTE	PROJECT	PROJECT	
	VA.					

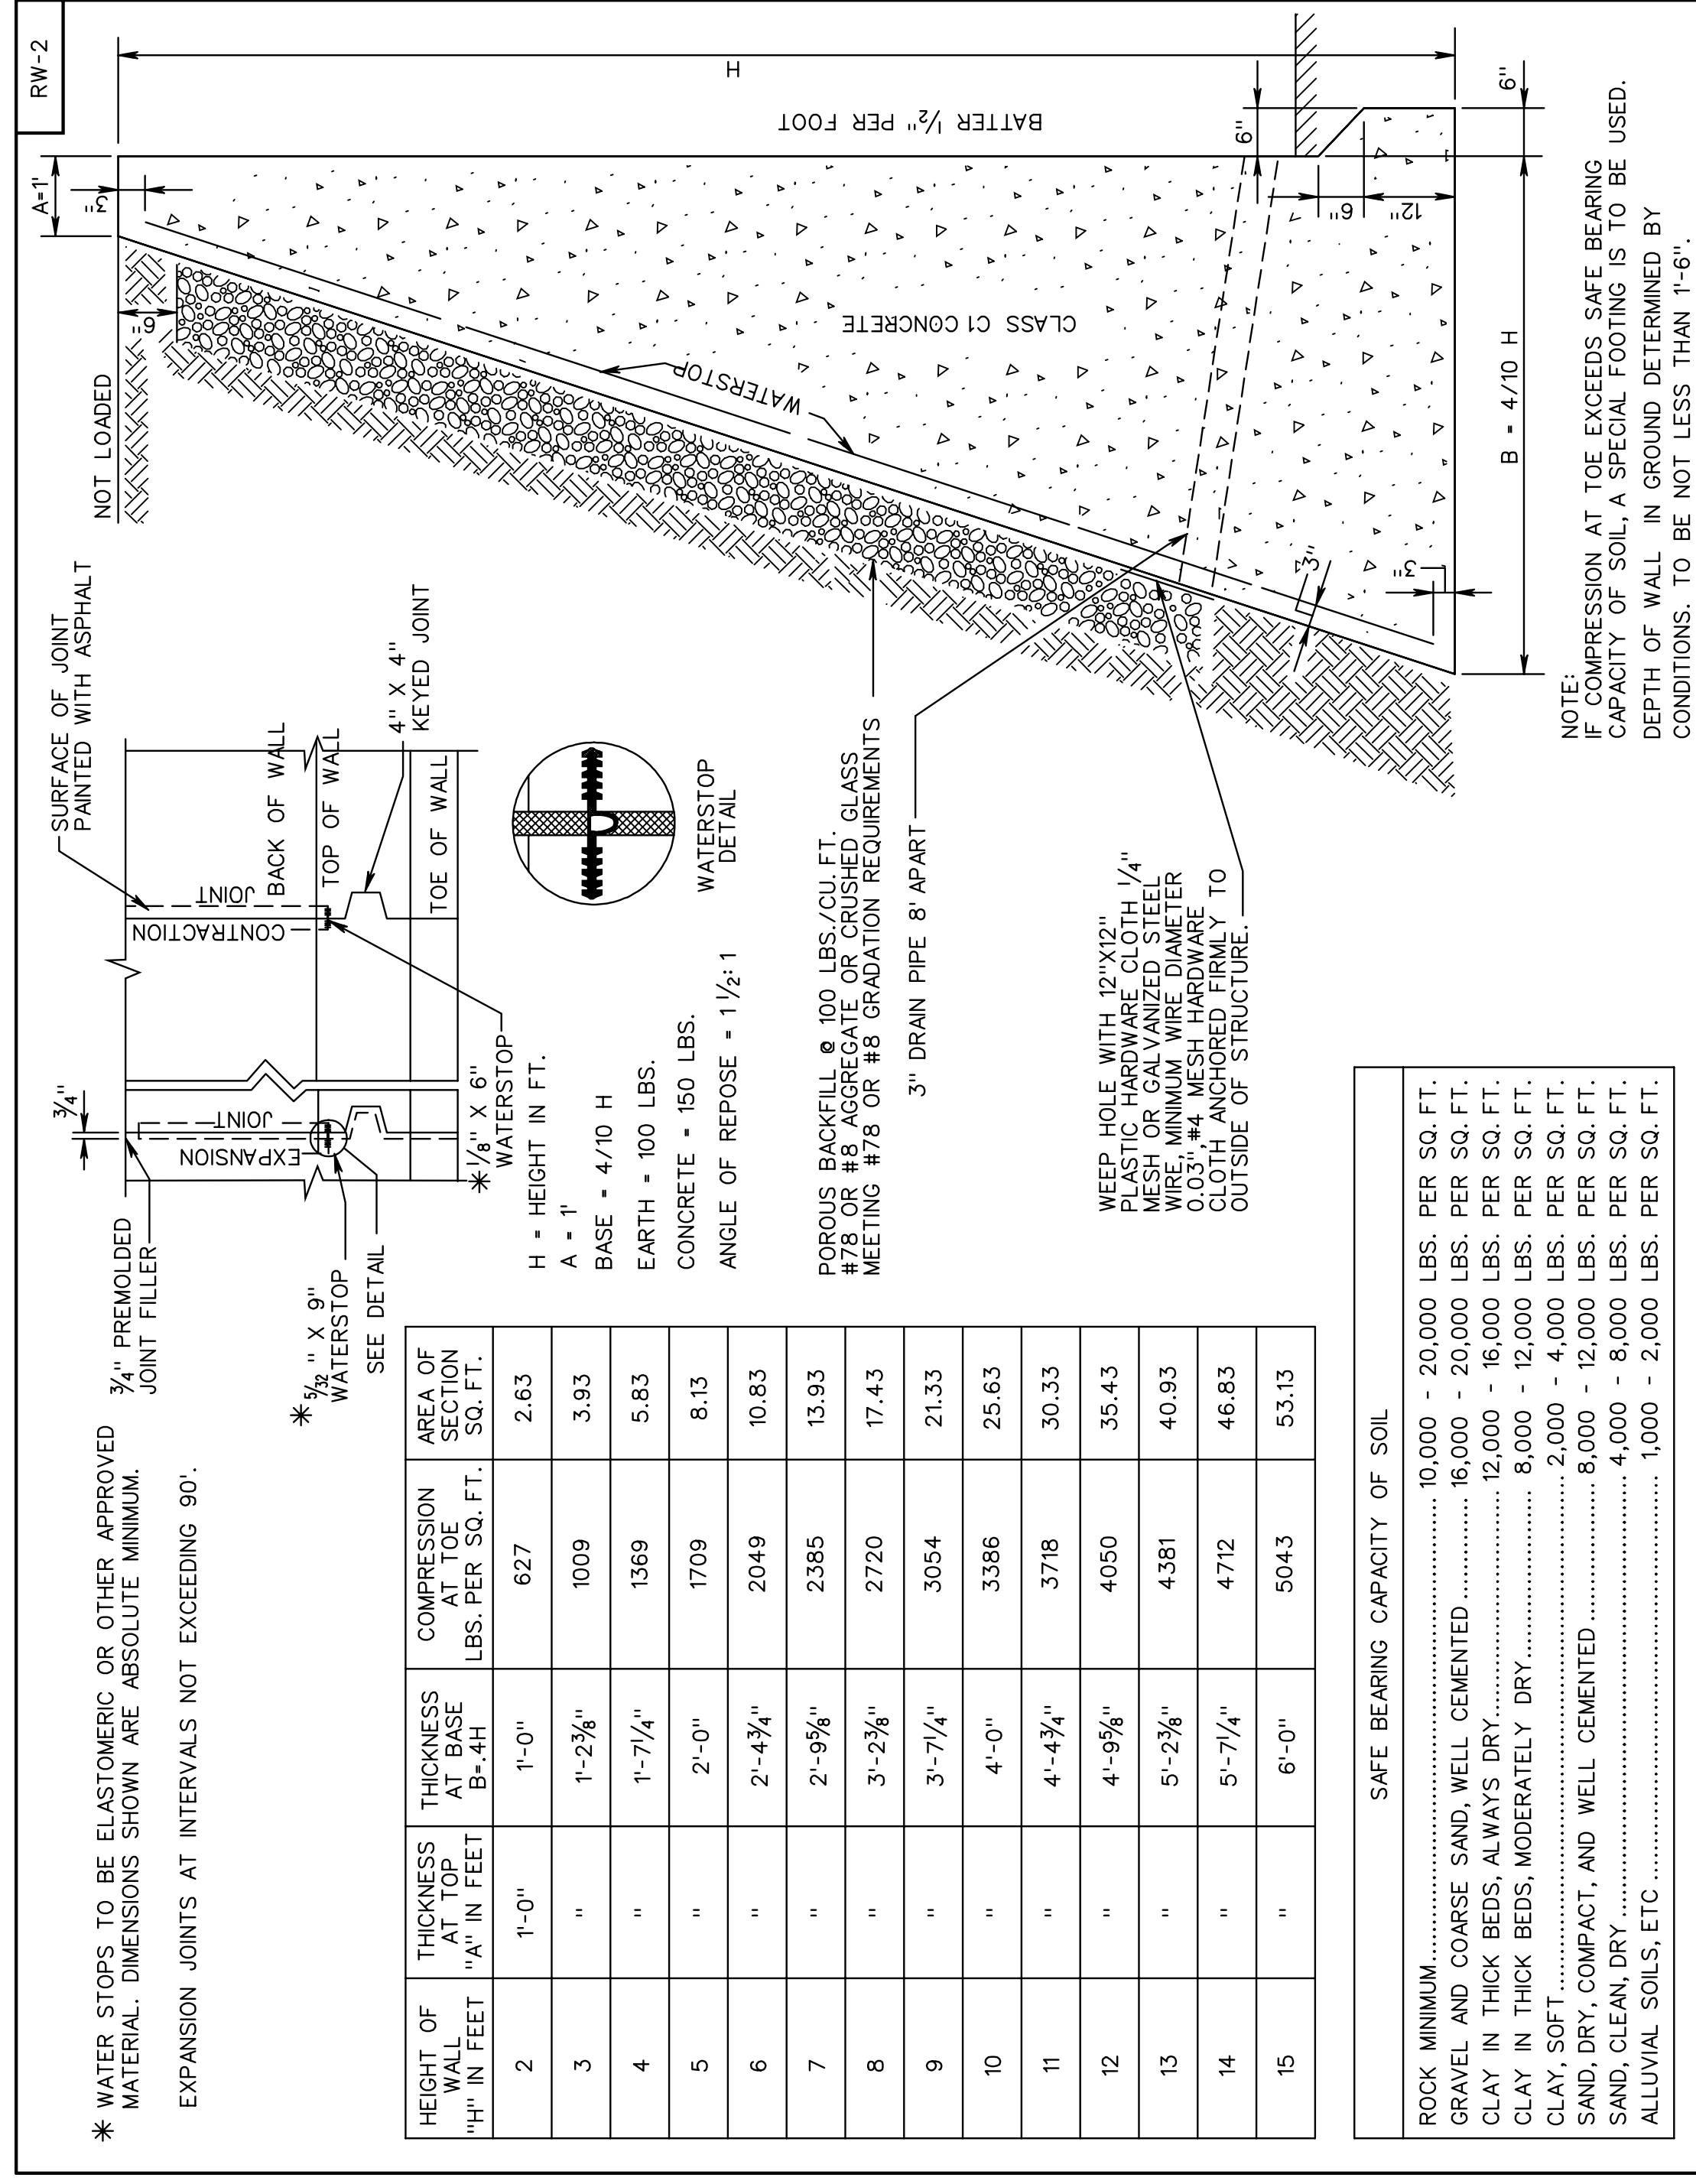

**CONCRETE GRAVITY RETAINING WALL - LEVEL BACKFILL**  
VIRGINIA DEPARTMENT OF TRANSPORTATION  
REV. 8/07  
401.01

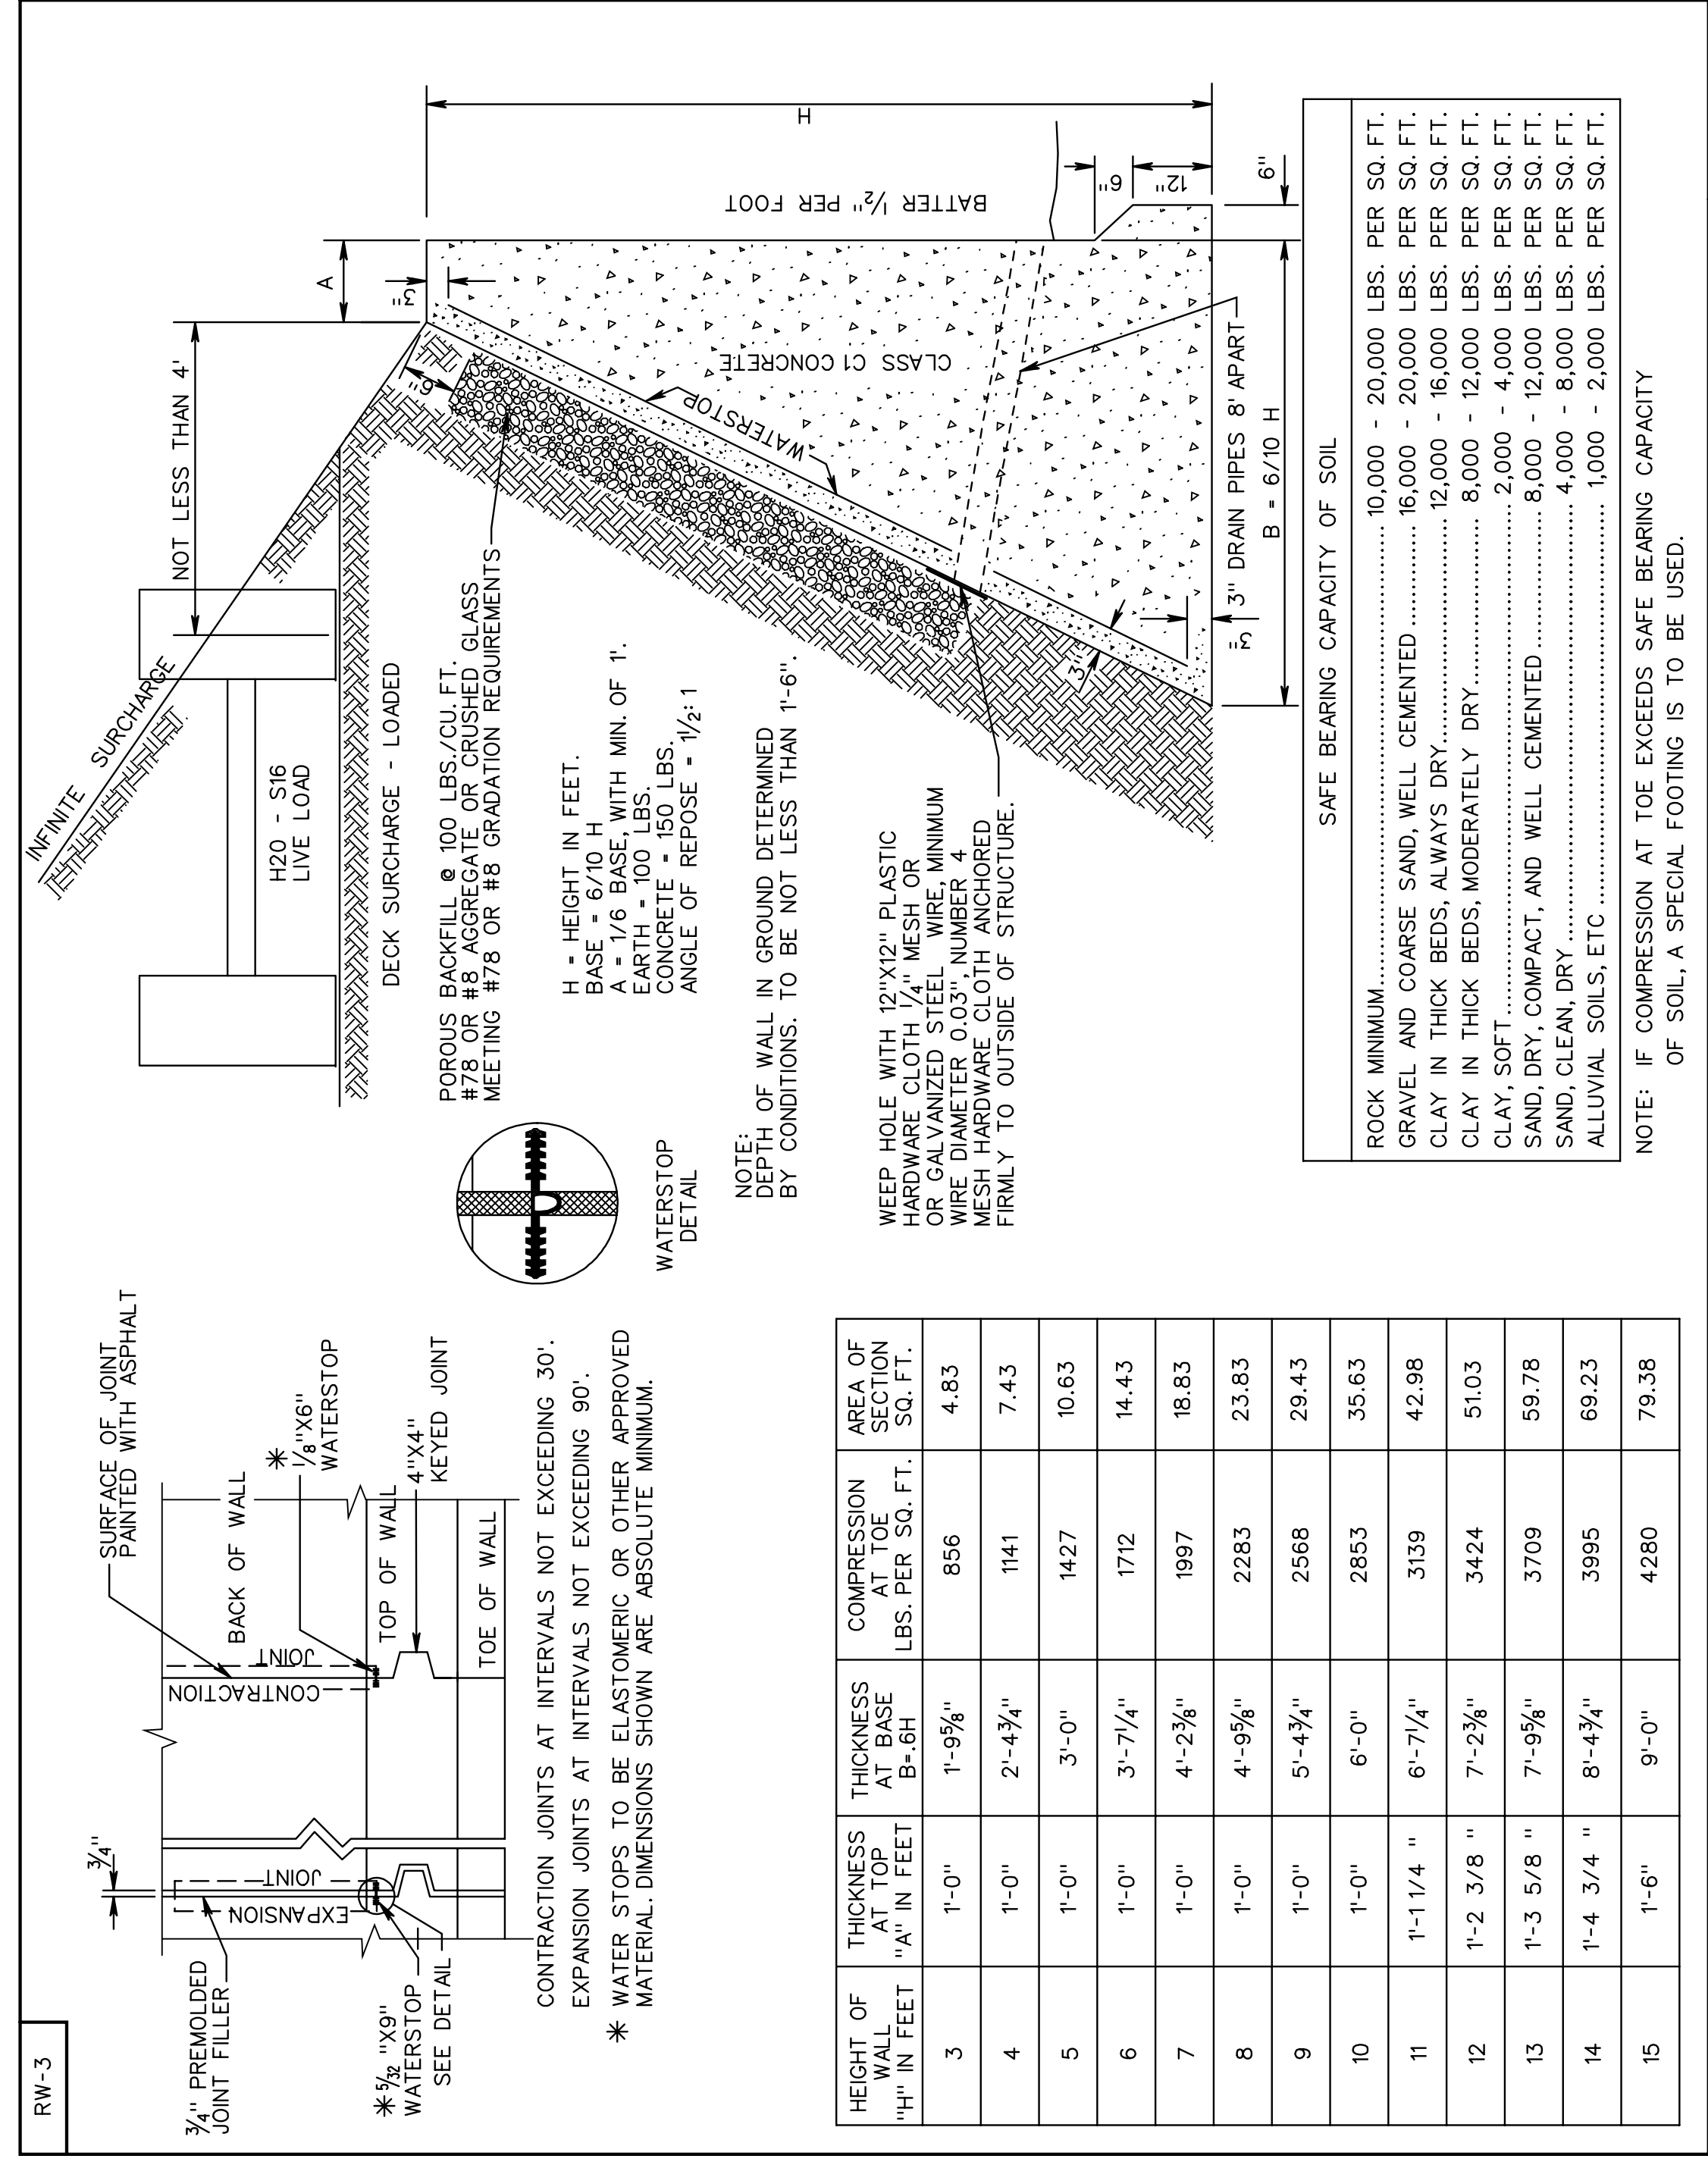

**CONCRETE GRAVITY RETAINING WALLS  
INFINITE SURCHARGE AND DECK SURCHARGE - LOADED**  
VIRGINIA DEPARTMENT OF TRANSPORTATION  
REV. 8/07  
401.02

PLAN NO.	PROJECT	FILE NO.	SHEET NO.